



Tabled at Hearing 08/05/2013

Limited and may only be used for its intended purpose.

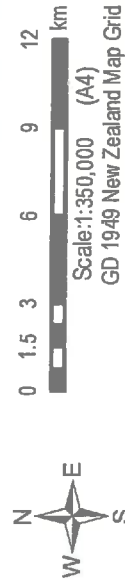

Source: J:\Jobs\42190520\5 Works\Engineering summary report 2013\GIS\Fig 1-1 Overview.mxd
Whilst every care is taken by URS to ensure the accuracy of the digital data, URS makes no representation or warranties about its accuracy, reliability, completeness, suitability for any particular purpose and disclaims all responsibility and liability (including without limitation, liability in negligence) for any expenses, losses, damages (including indirect or consequential damage) and costs which may be incurred as a result of data being inaccurate in any way for any reason. Electronic files are provided for information only. The data in these files is not controlled or subject to automatic updates for users outside of URS.

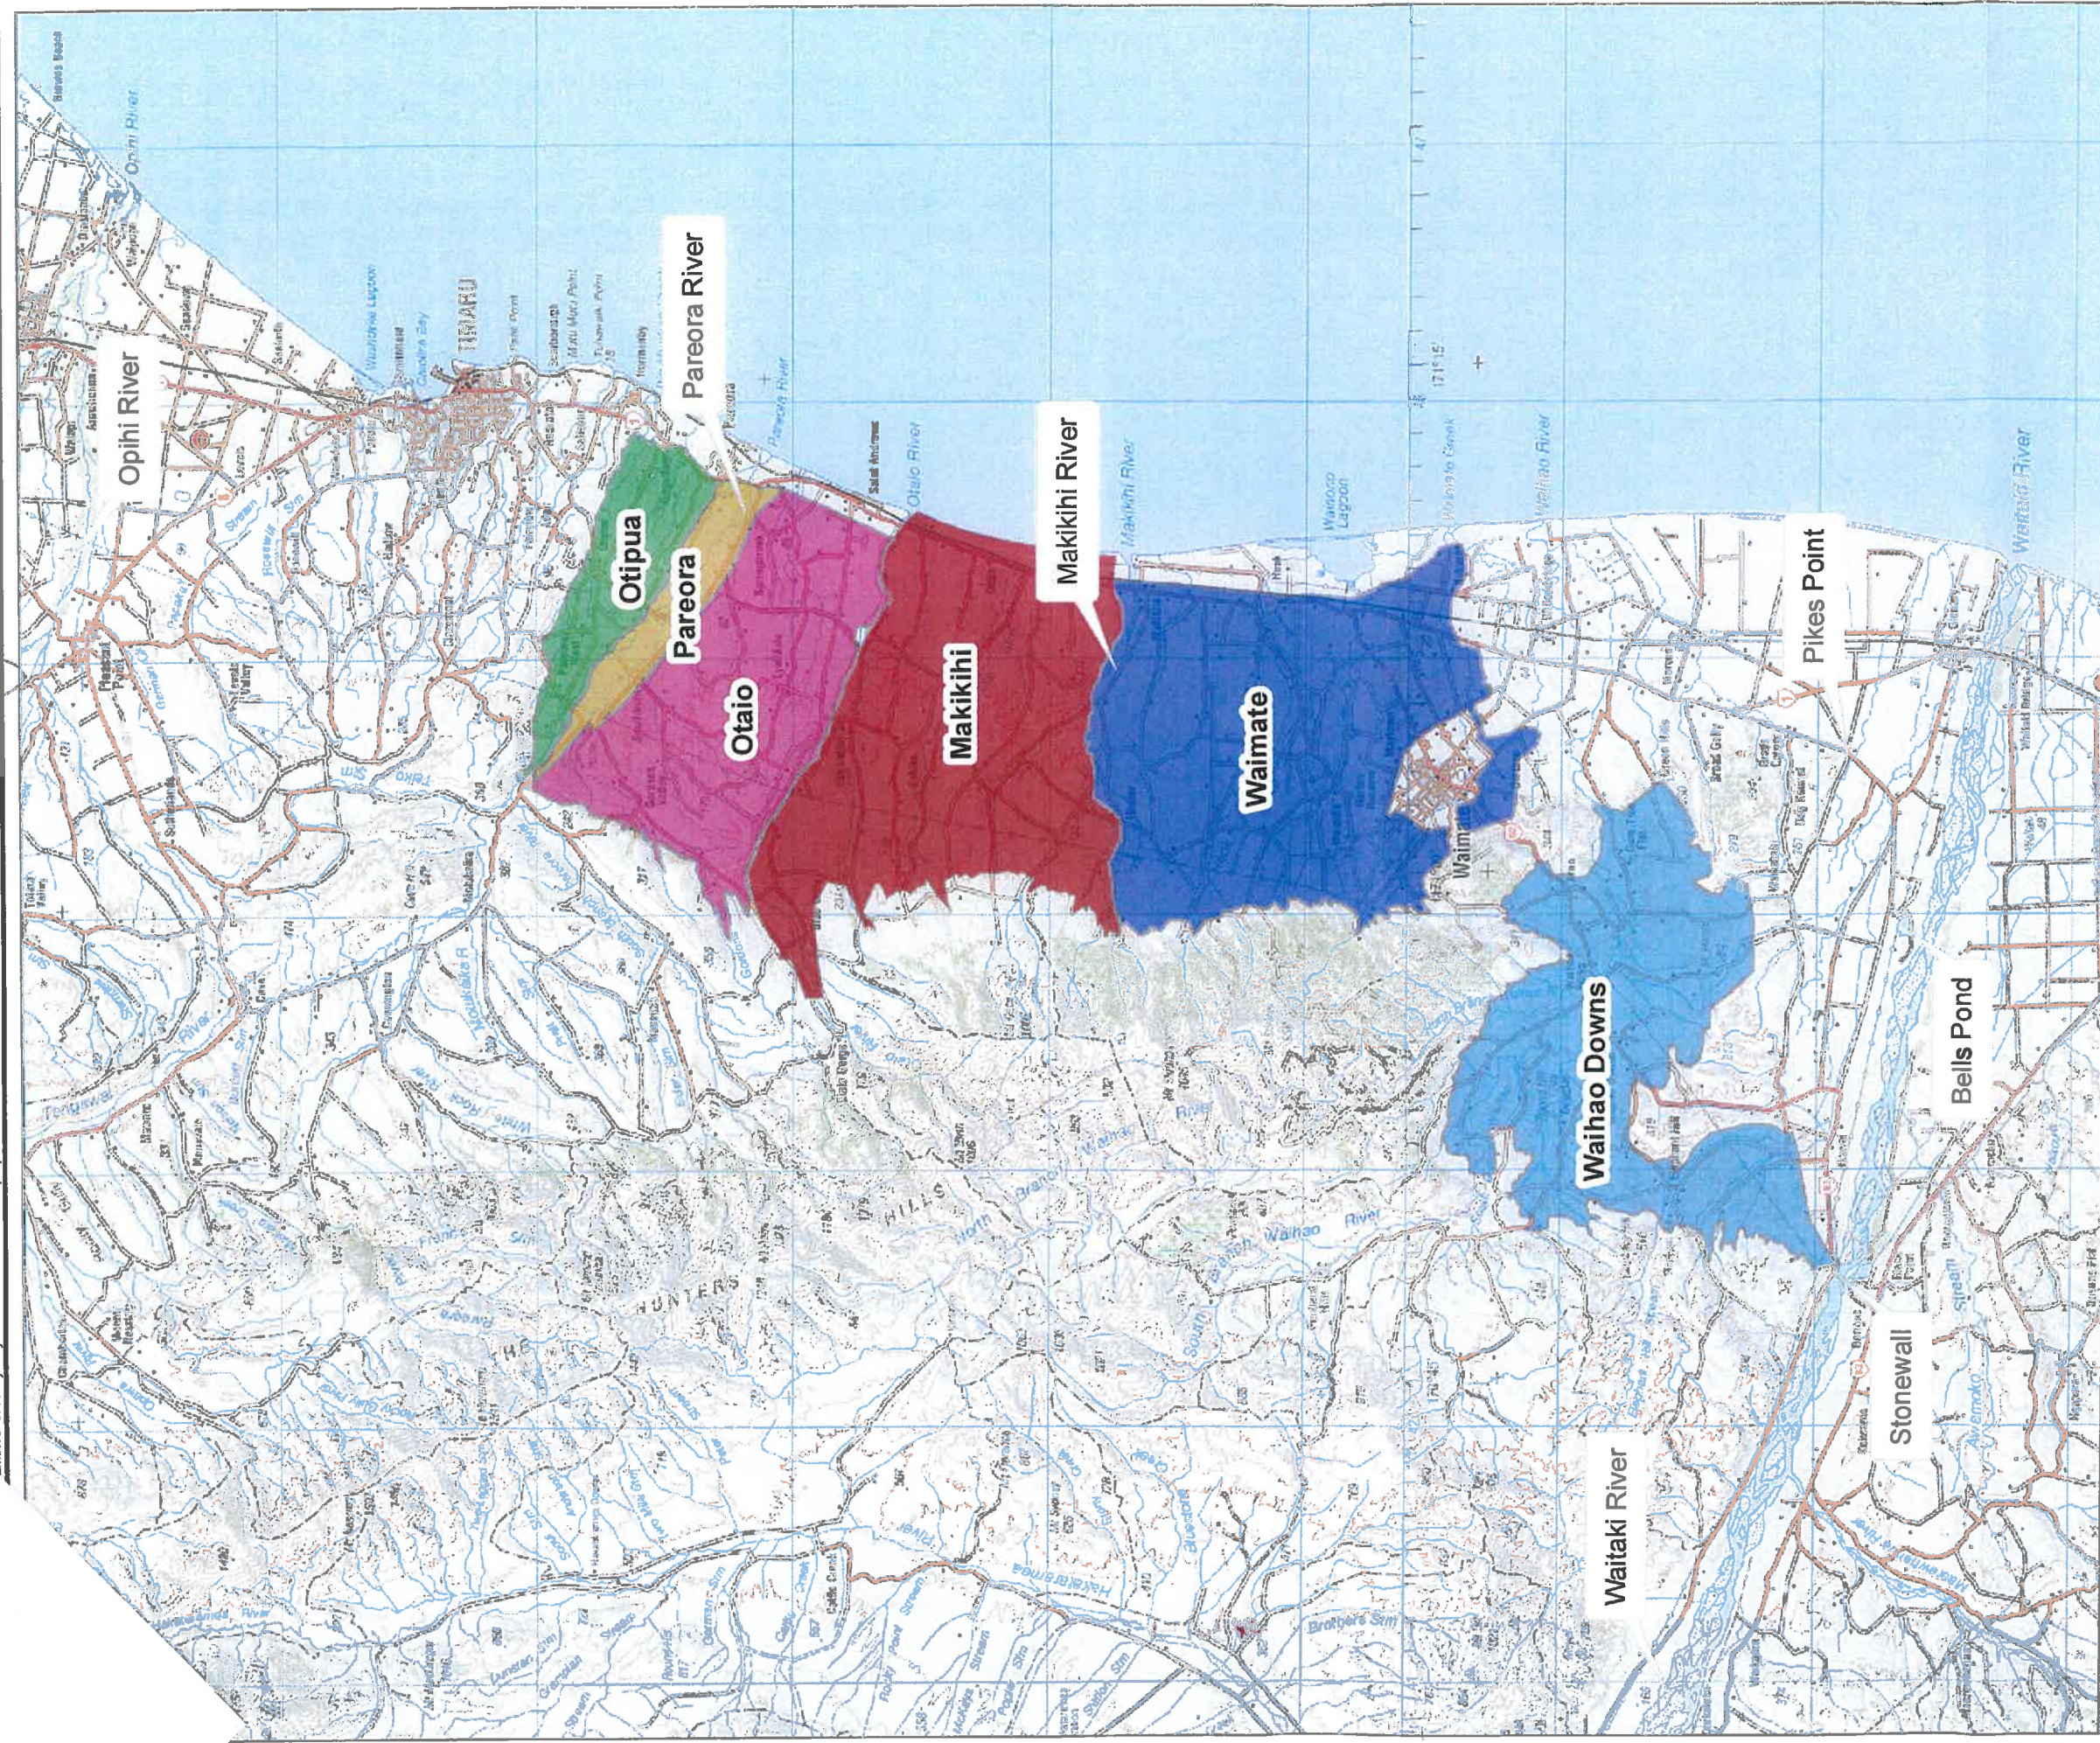

HUNTER DOWNS IRRIGATION SCHEME: OVERVIEW

URS

42190520 HDI ENGINEERING SUMMARY REPORT

Figure: 1-1

Drawn: CAMERON OLIVER

Approved: WALTER LEWTHWAITE

Date: 08-APR-2013

Rev: -

A4

273 Cashel Street, Christchurch 8011 Phone: +64 3 374 8500 Fax: +64 3 377 0655