

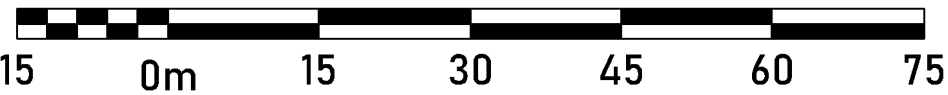


Ch.: 150.00

Drawing B4

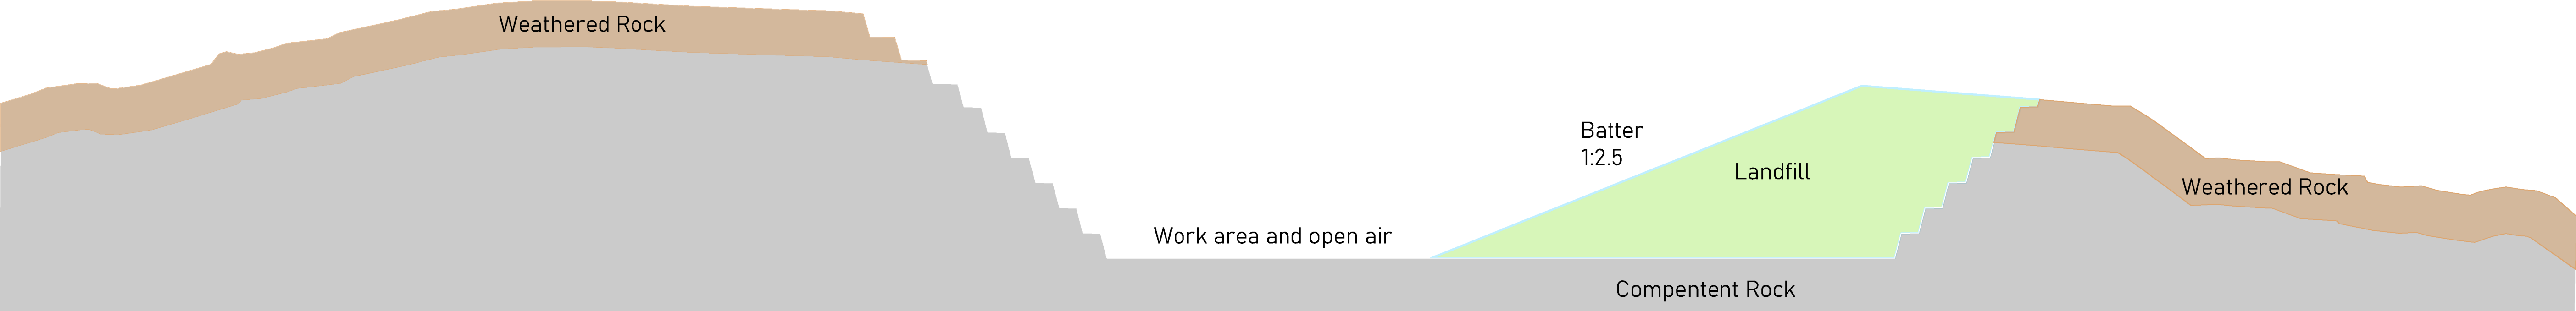

- Contractor shall verify all dimensions before starting works.

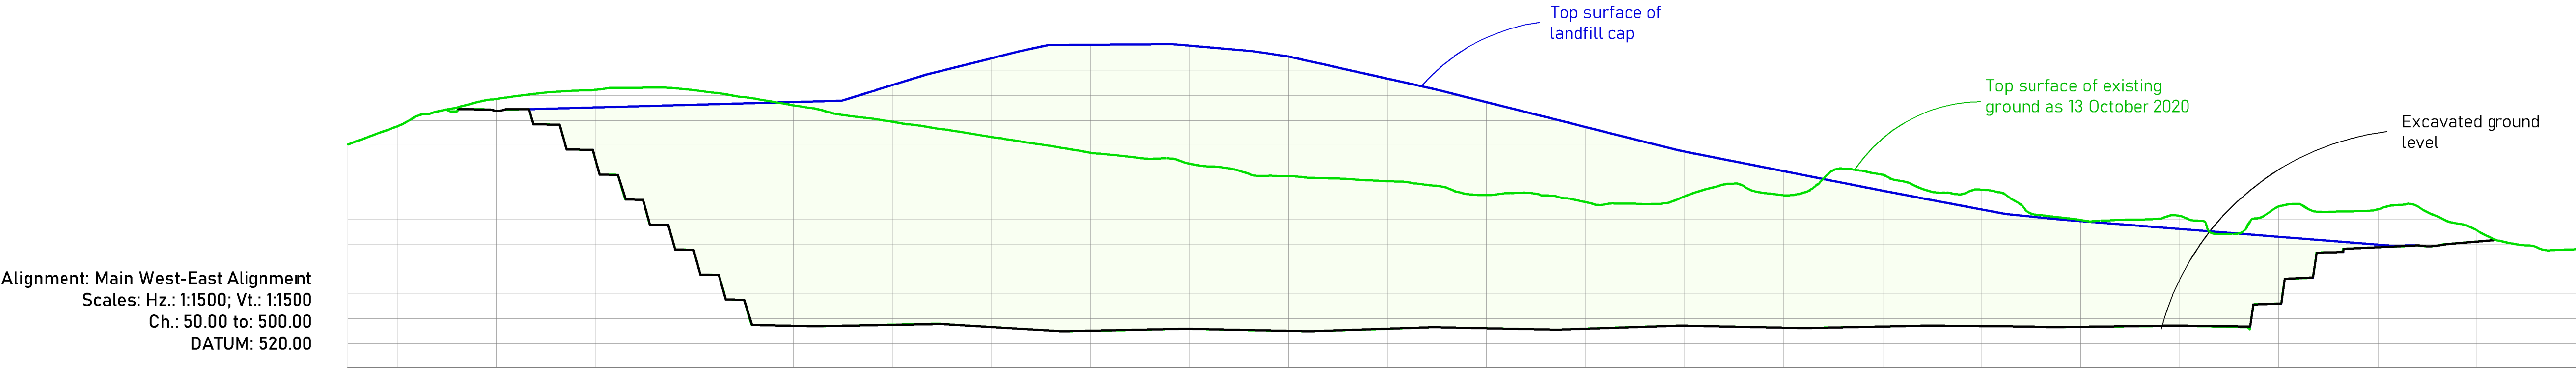

Northern East-West Cross section