




D  
C1  
TYPICAL LEACHATE RISER SCHEMATIC  
Scale 1:100

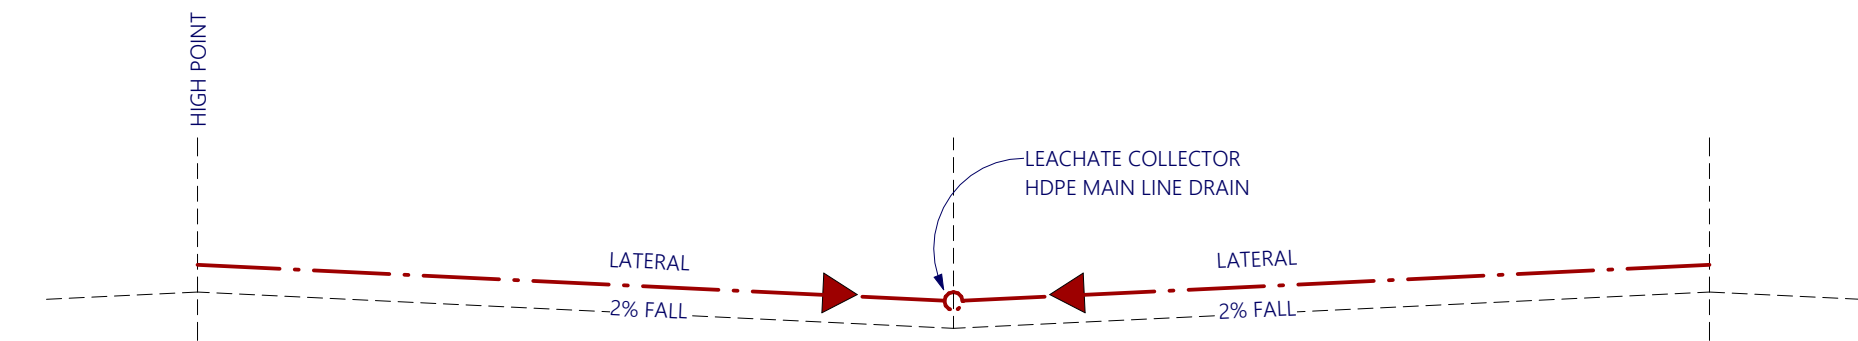


B  
C1  
CELL LEACHATE LINES  
1:250

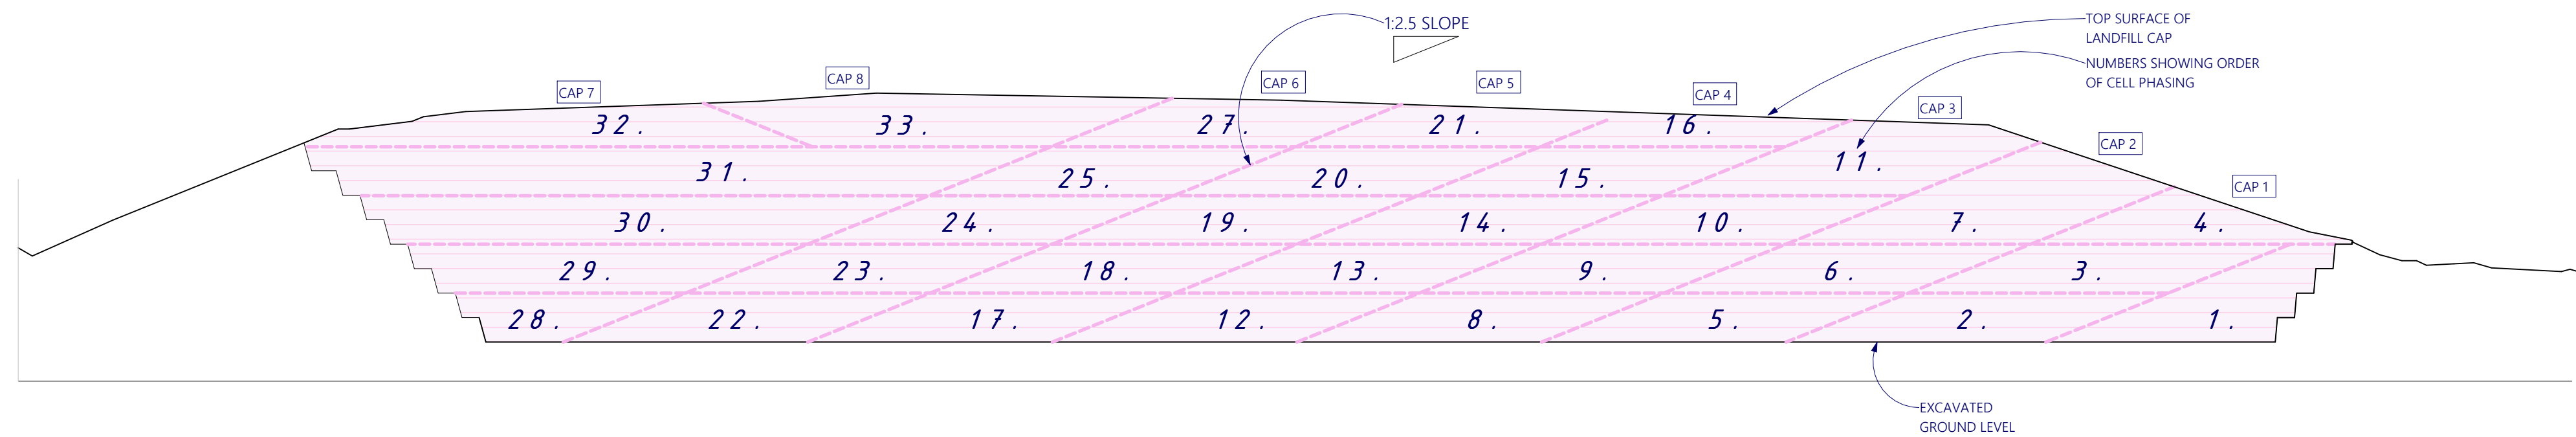

C  
C1  
MAIN WEST-EAST CROSS SECTION - LANDFILL PHASED CELL SCHEMATIC  
Scale 1:1000

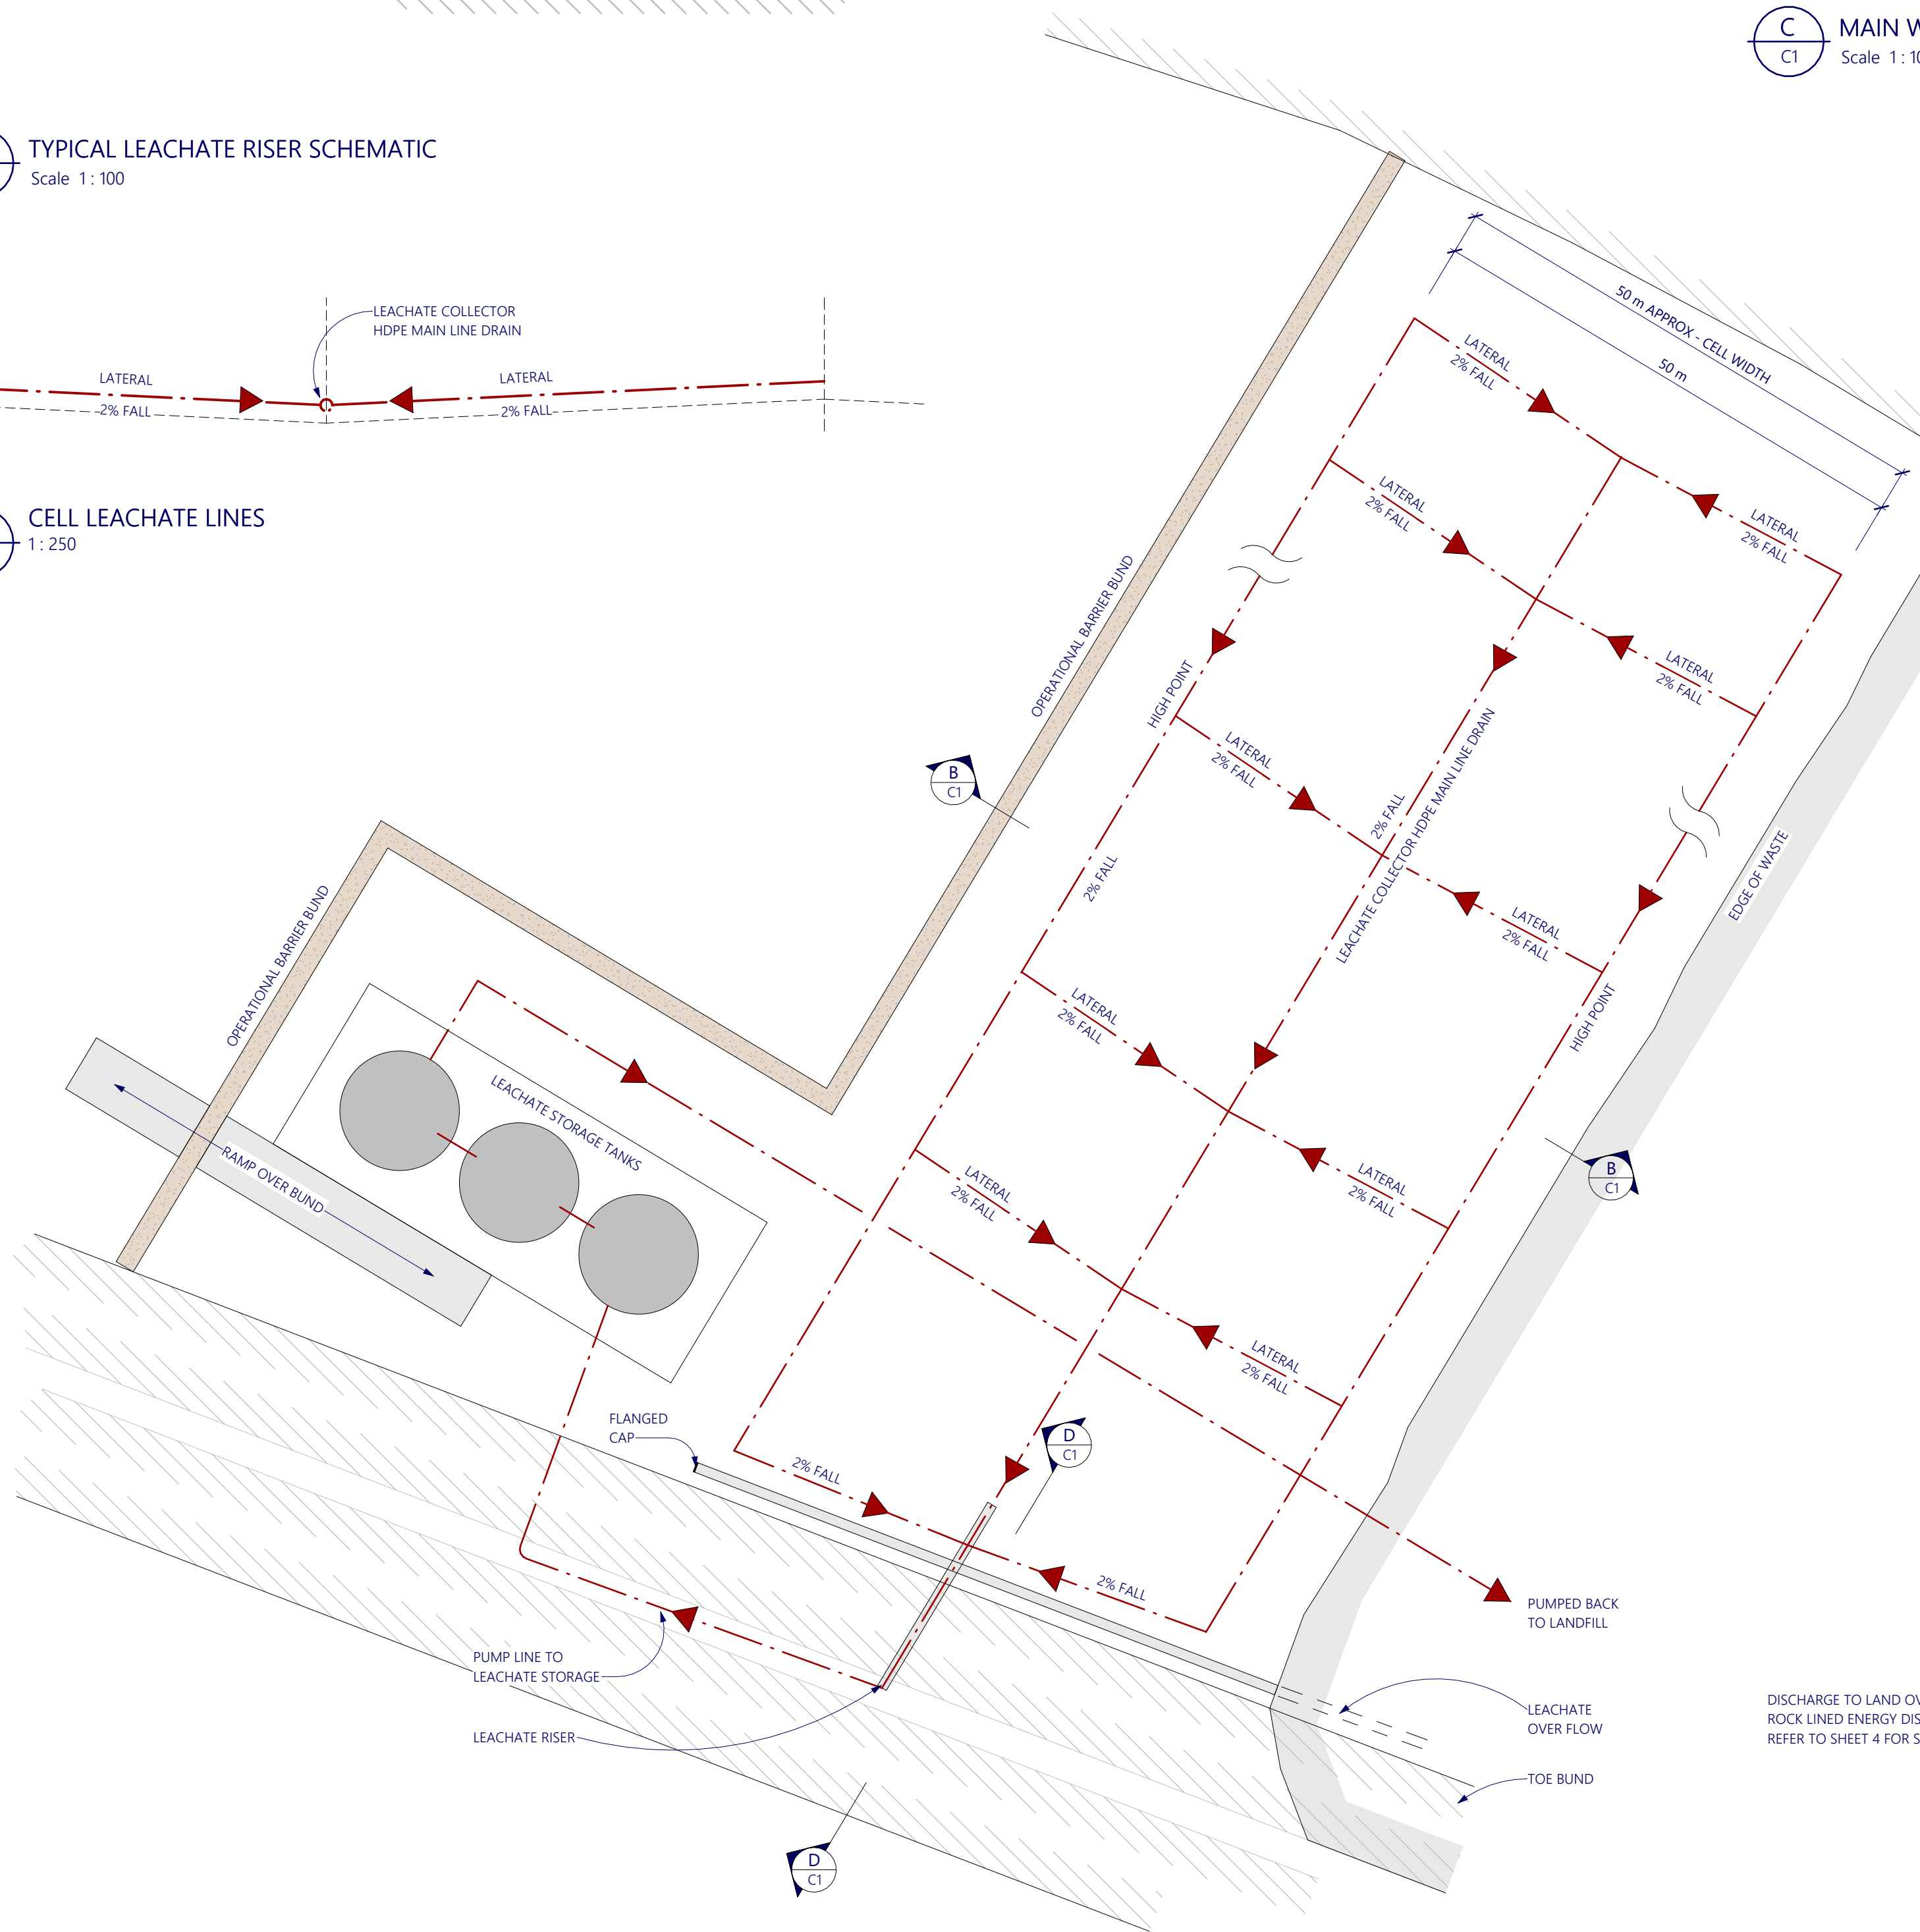

A  
C1  
TYPICAL LANDFILL PHASED CELL - CLOSED LEACHATE DRAINAGE SCHEMATIC  
Scale 1:500

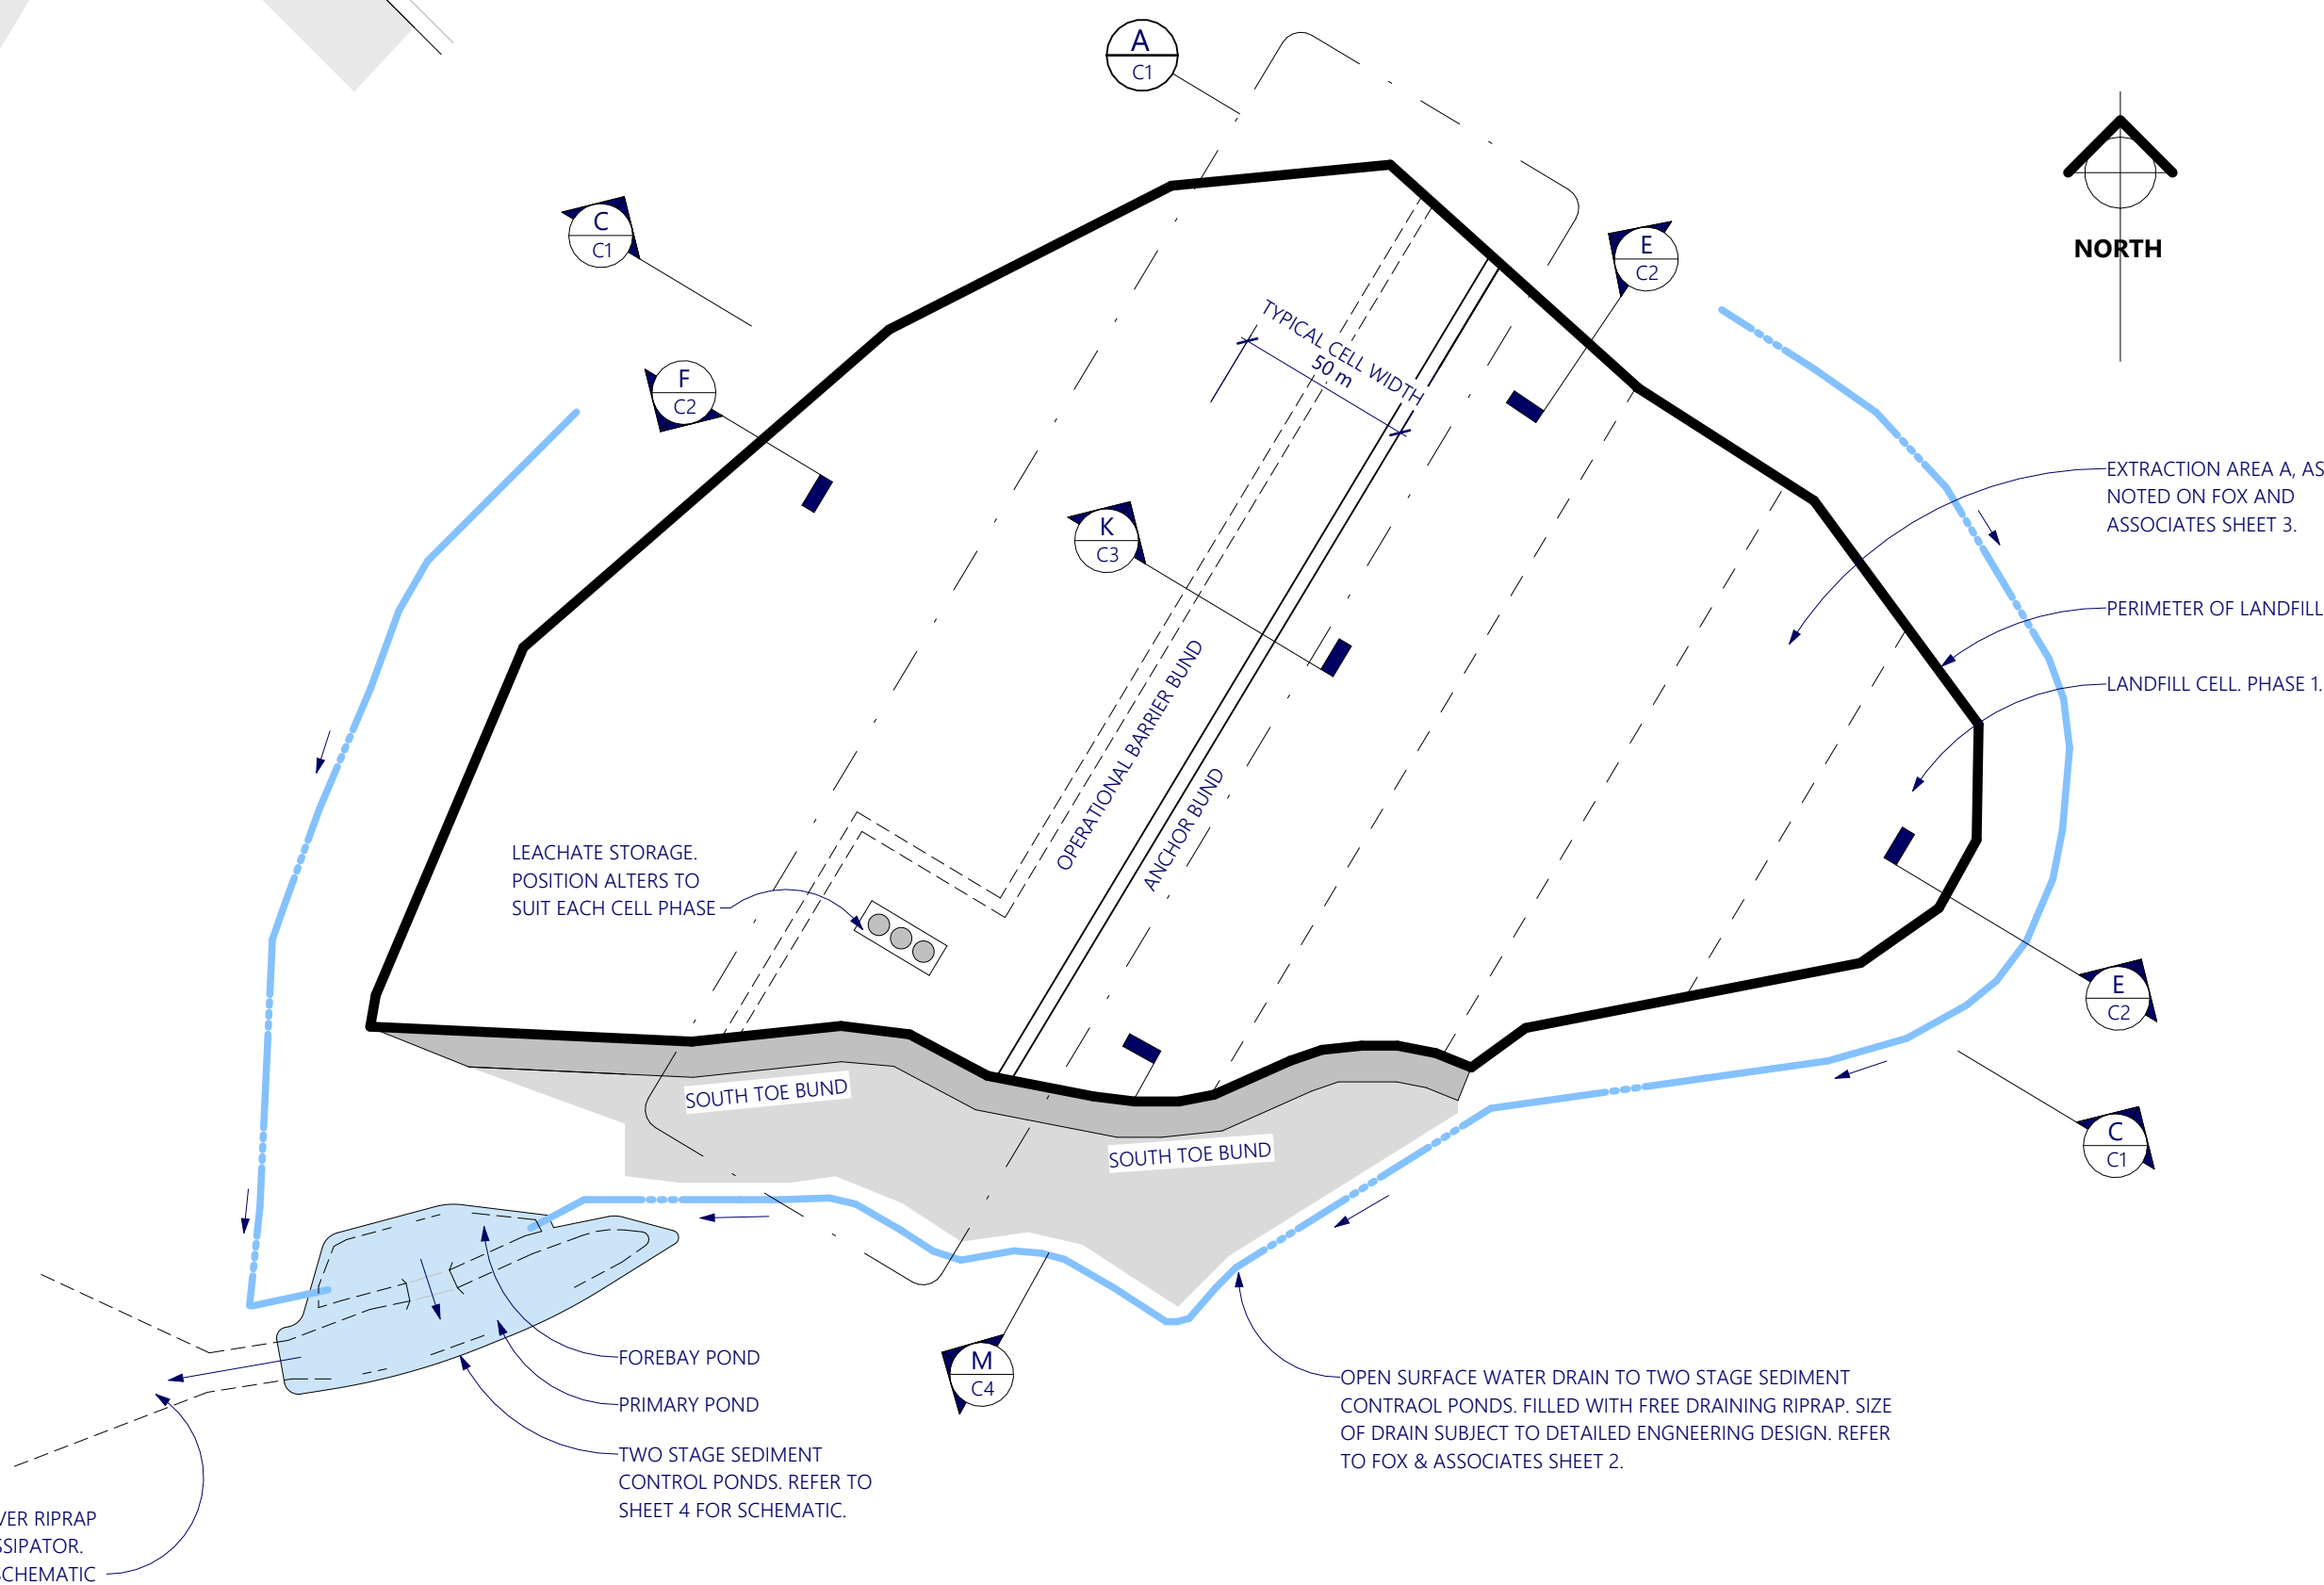

SITE LAYOUT  
Scale 1:2000  
REFER TO FOX AND ASSOCIATES DRAWINGS FOR FULL SITE LAYOUT

| ENG DSN. | WR        | SCALE AT A1  | FILE  | DRAWING         |
|----------|-----------|--------------|-------|-----------------|
| DRN      |           | As indicated | 24734 | C1 <sup>C</sup> |
| ENG CKD. |           |              |       |                 |
| DRN CKD. |           |              |       |                 |
| APP.     |           |              |       |                 |
| DATE     | 19.9.2023 |              |       |                 |