


DRAWING C2

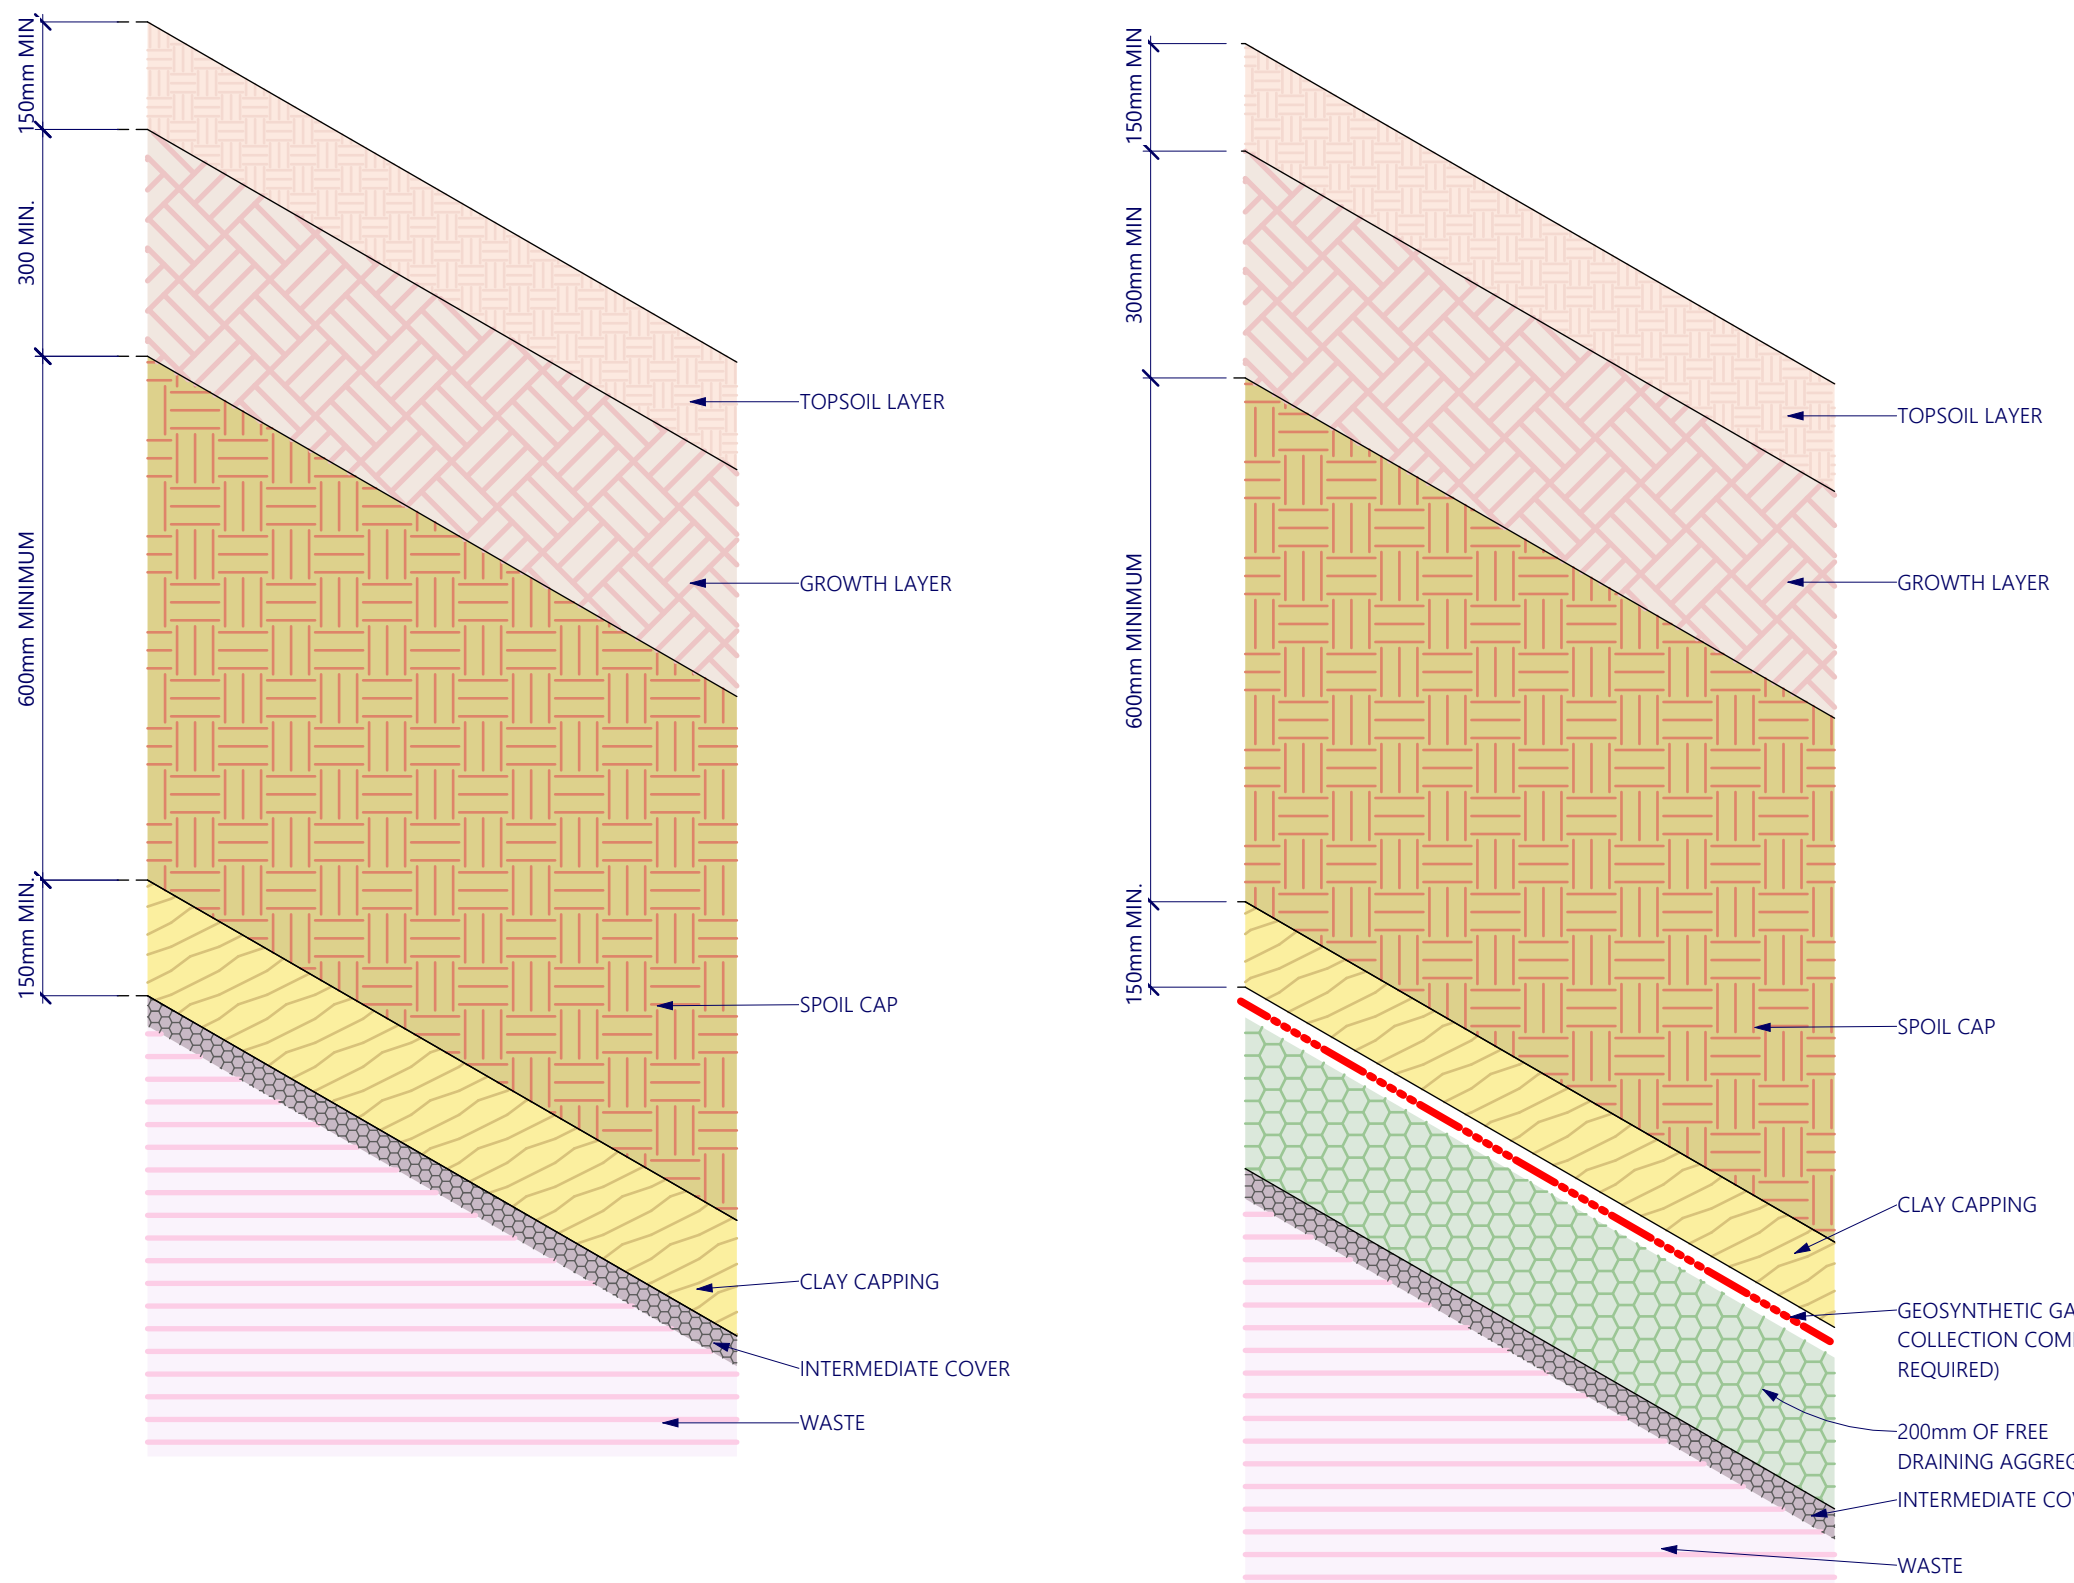

H C3 TYPICAL FINAL CAPPING DETAIL
Scale 1:10


TYPICAL FINAL CAPPING ALTERNATIVE GAS OPTION
Scale 1:10

KEY


- TOPSOIL LAYER
- GROWTH LAYER
- SPOIL CAP
- CLAY CAPPING
- COMPACTED CLAY LINER
- INTERMEDIATE COVER
- WASTE
- RIPRAP
- FREE DRAINING METAL
- SHAPED CLAY WEDGE
- GRADED FILL
- COMPETENT ROCK
- WEATHERED ROCK
- AP65 FILL
- SHOTCRETE

NOTES

1. DIMENSIONS & PRODUCTS SHOWN ARE INDICATIVE ONLY AND SUBJECT TO DETAILED ENGINEERING DESIGN.

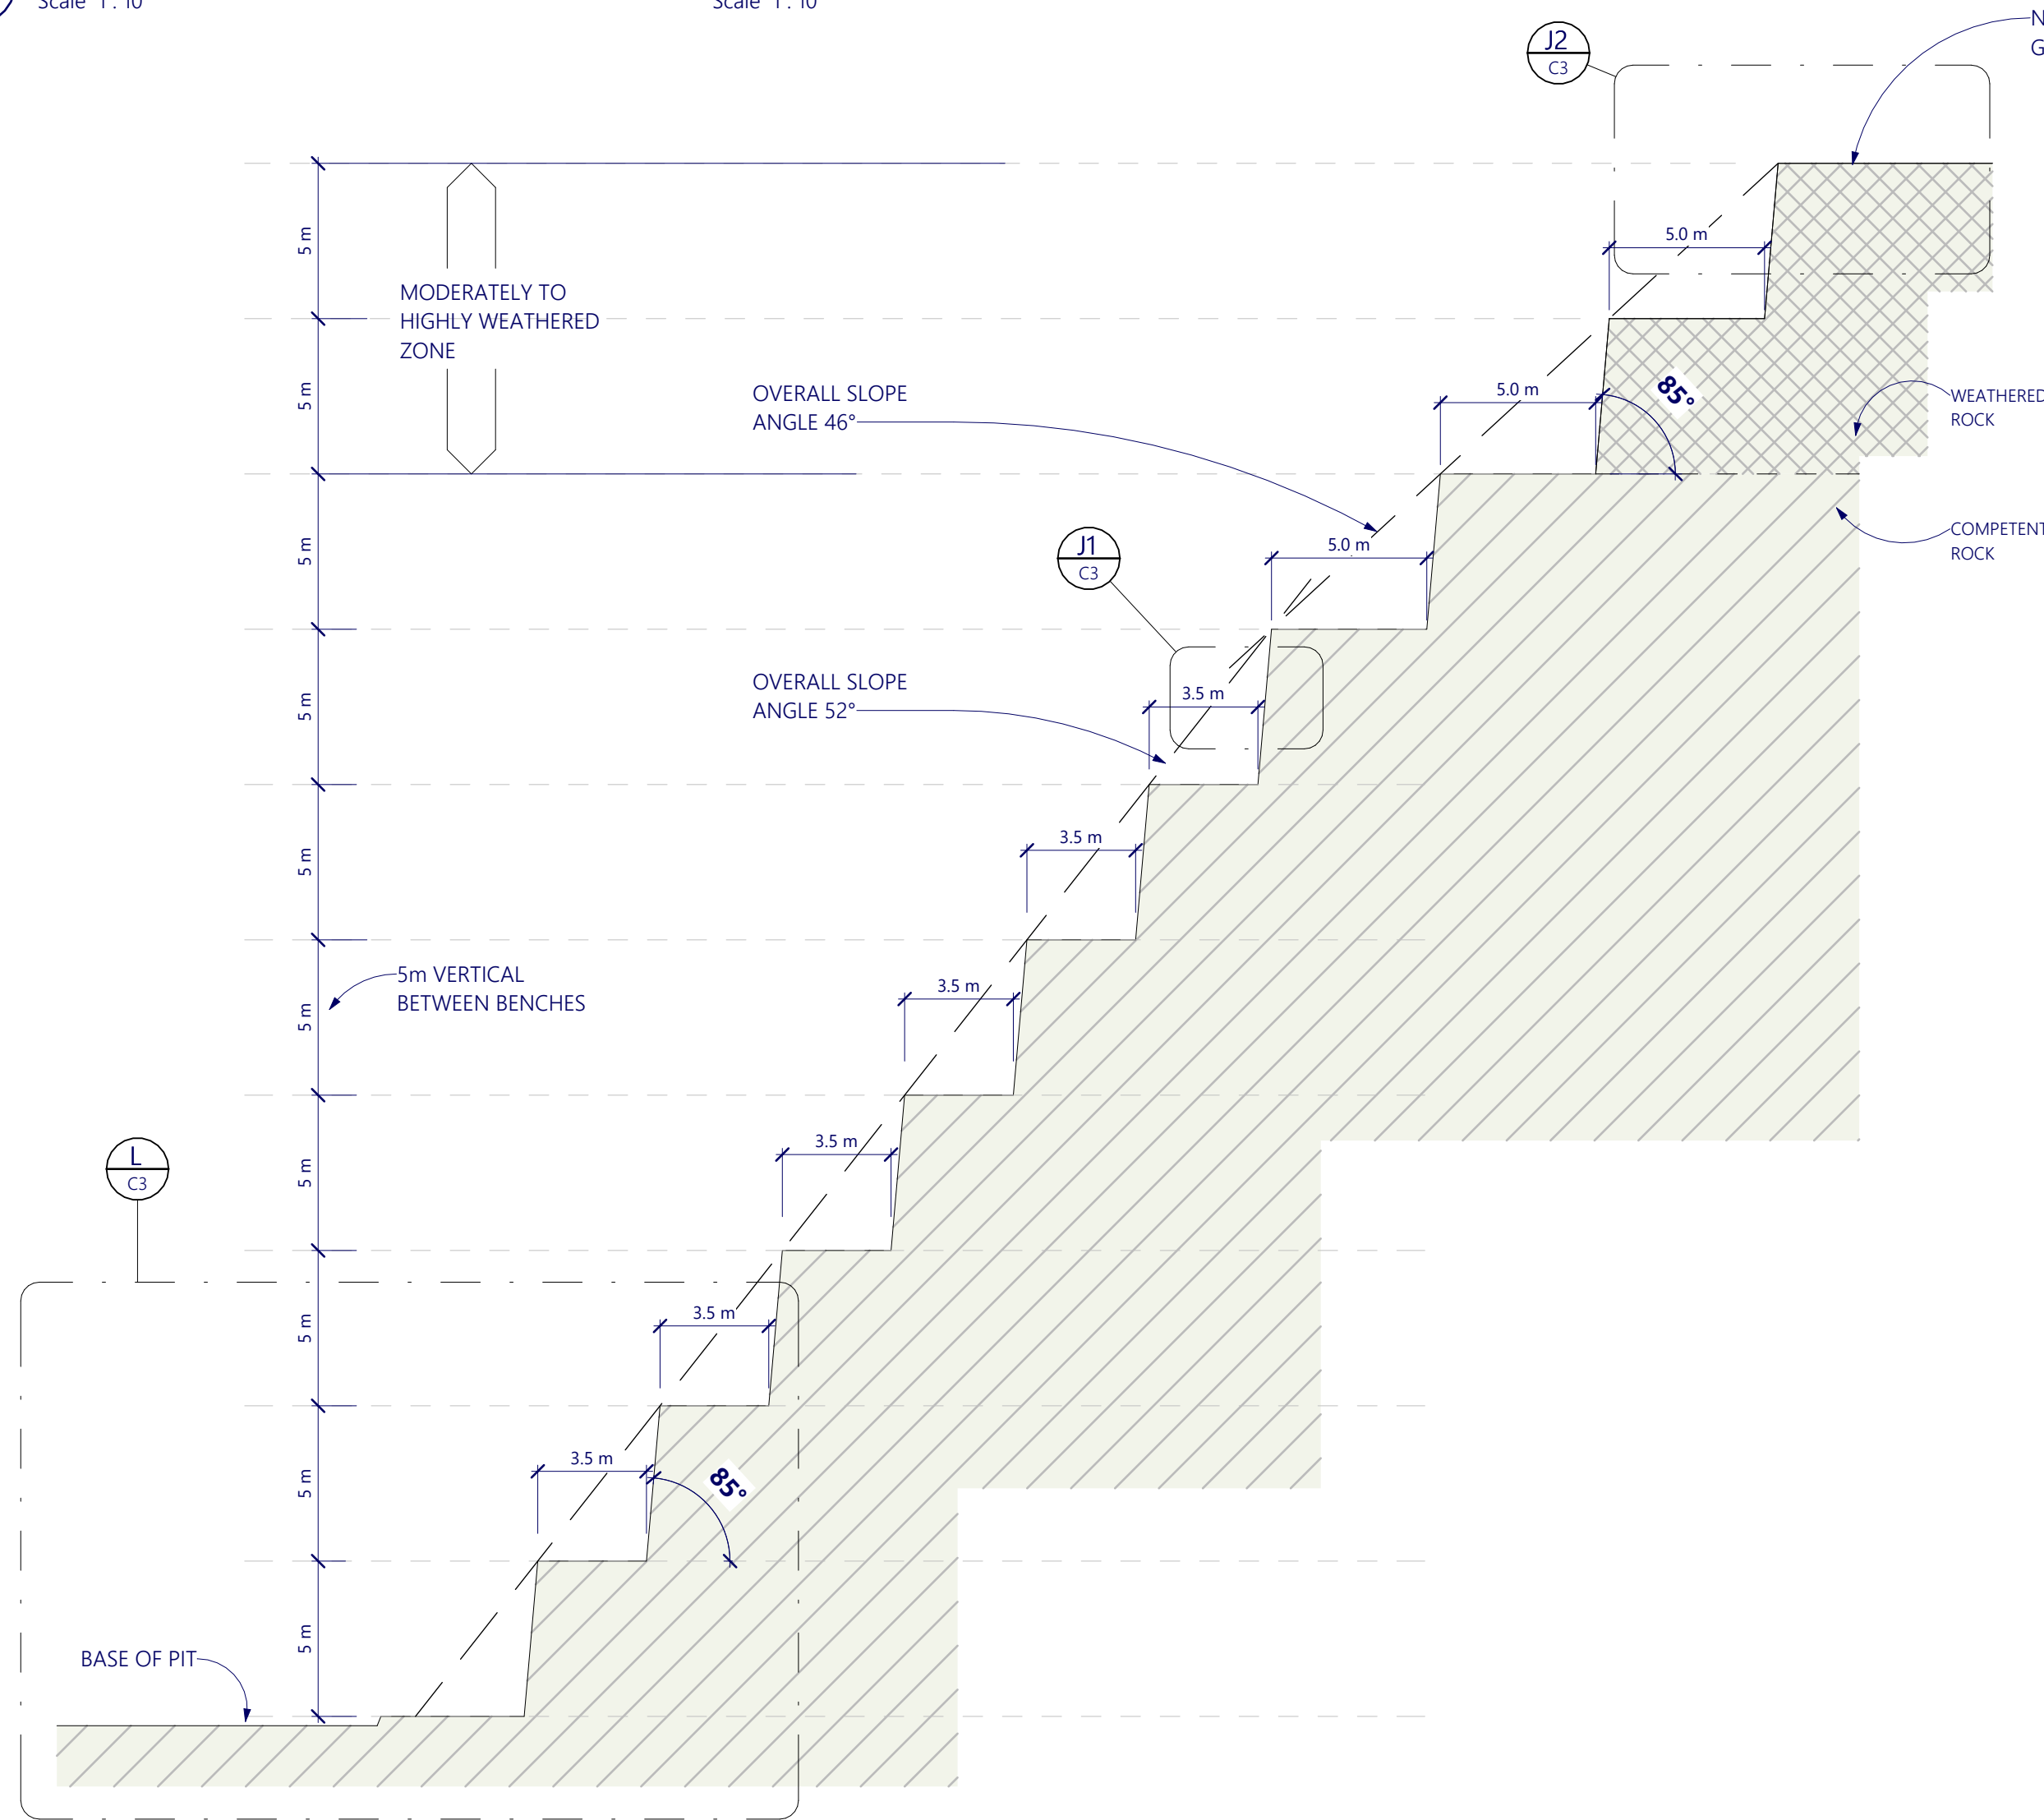

E C1 TYPICAL QUARRY WALL FOR SOUTH FACING SLOPES
Scale 1:200

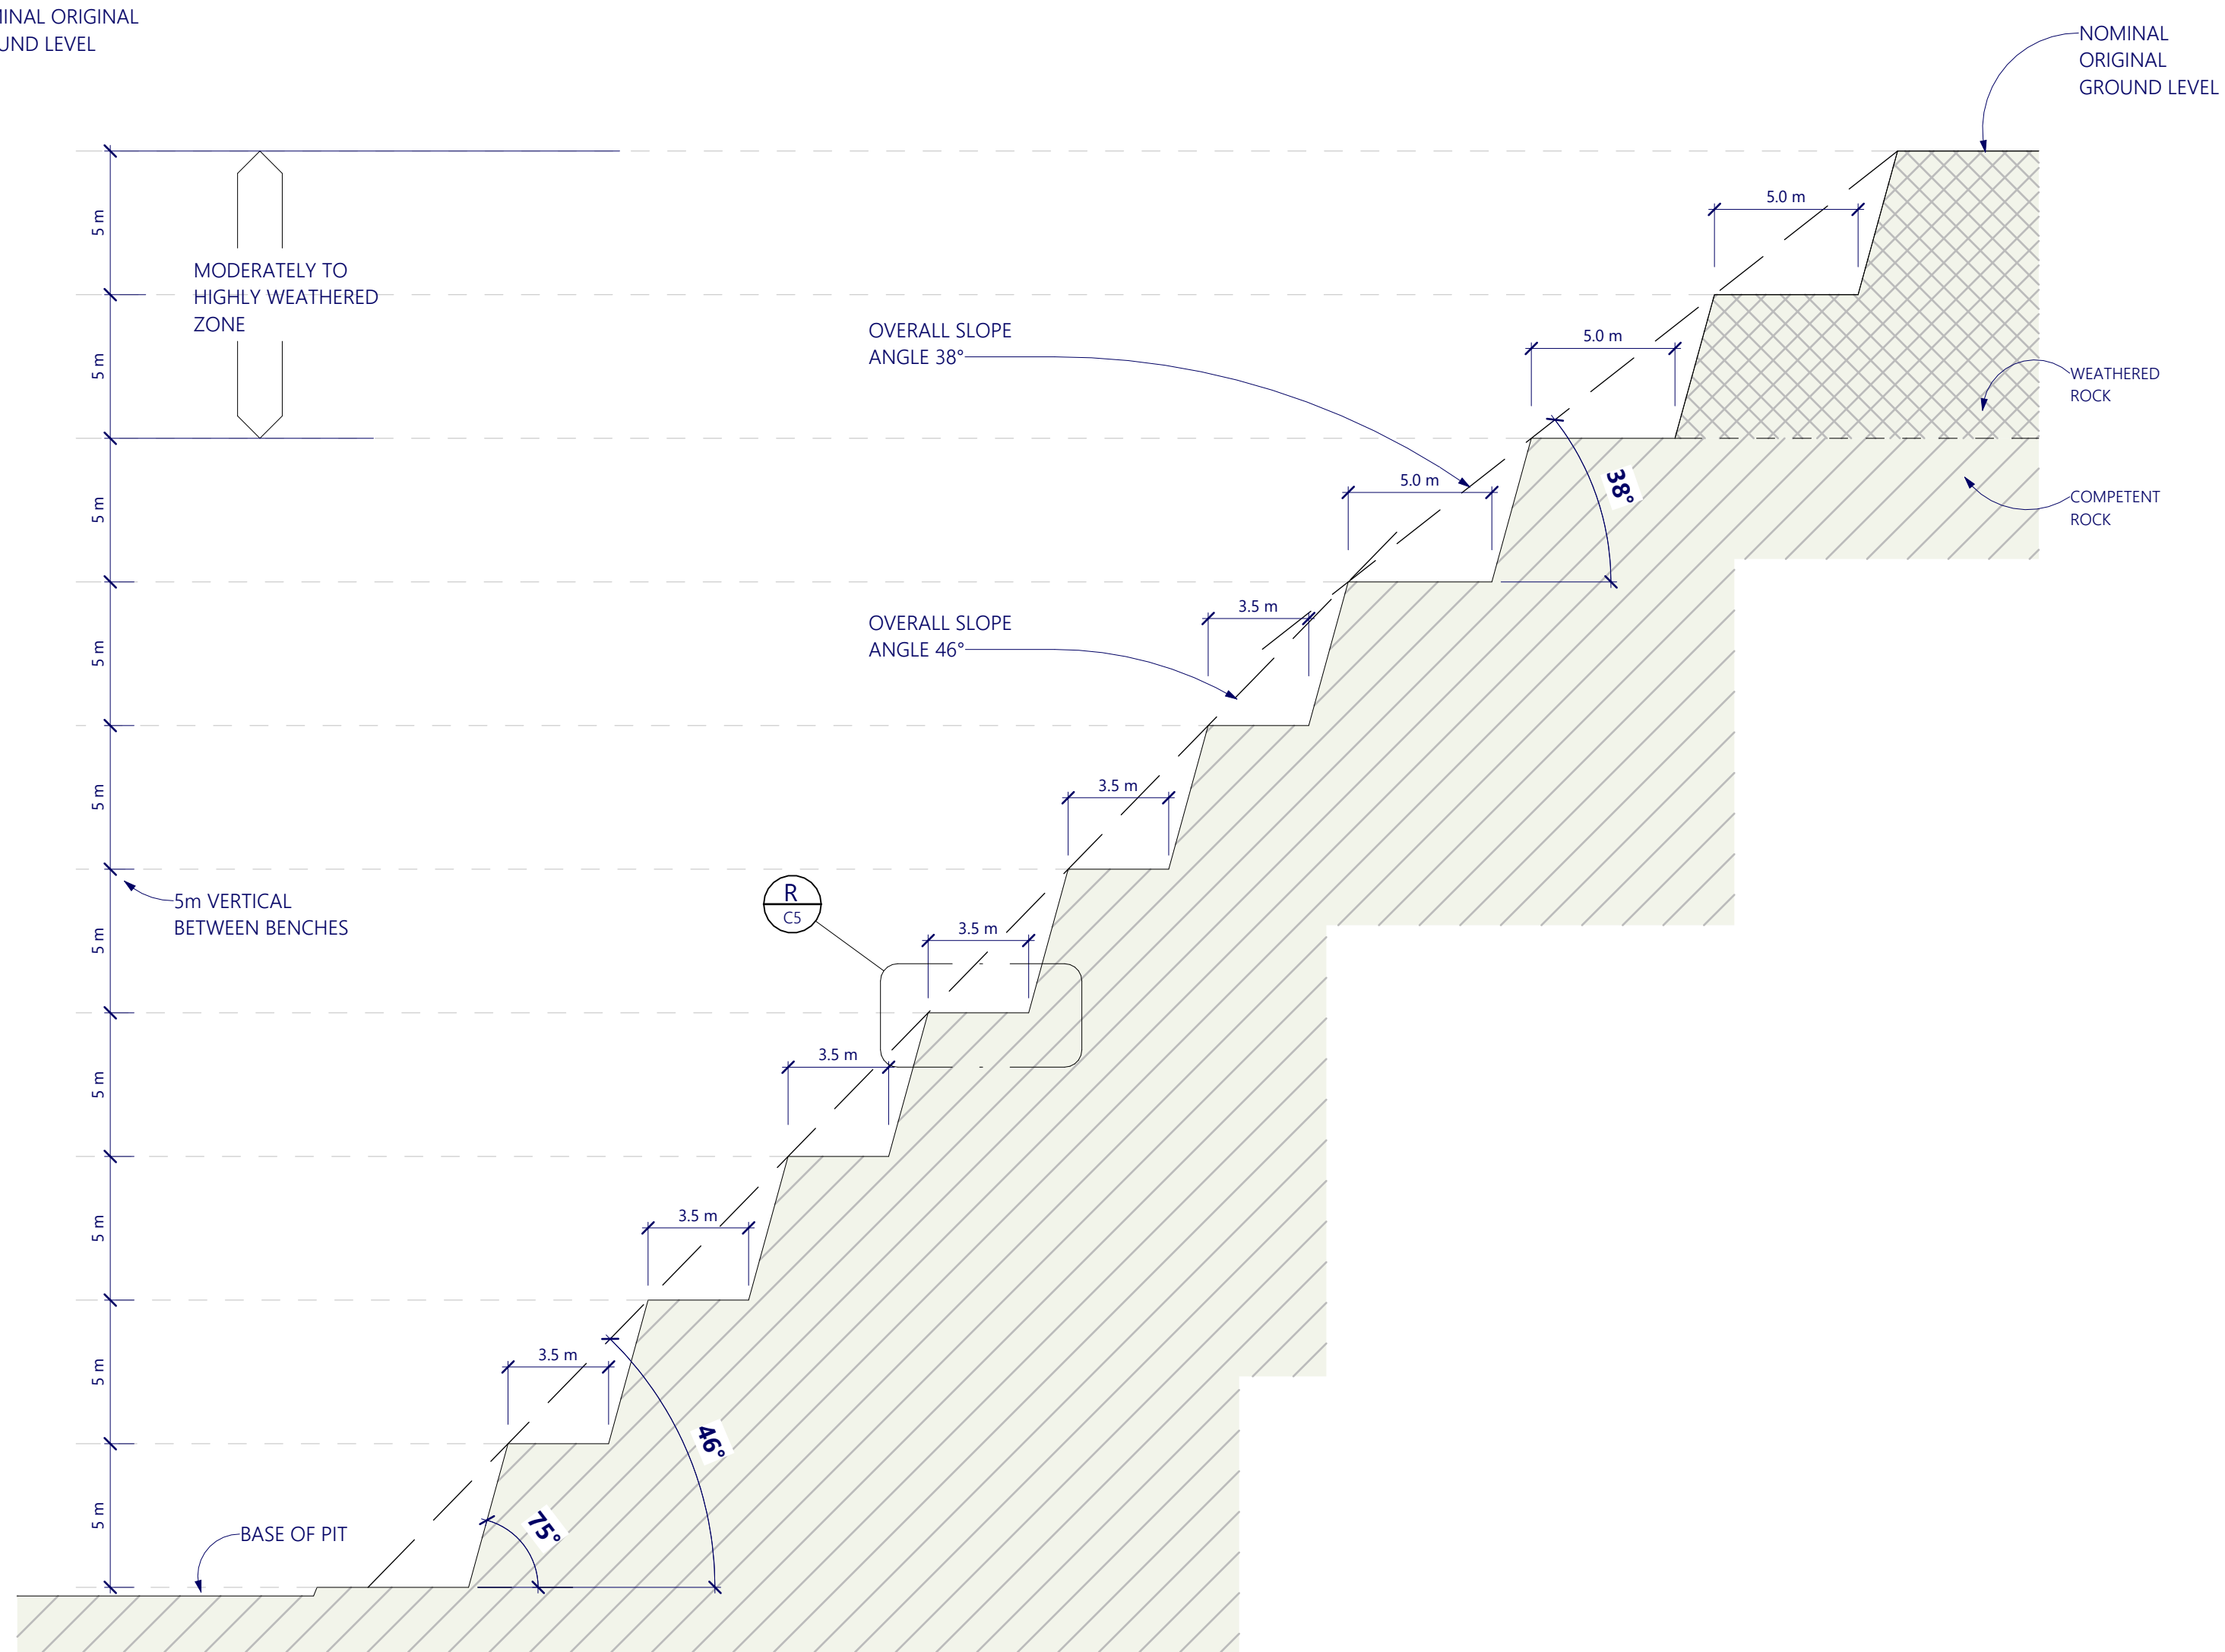

F C1 TYPICAL QUARRY WALL FOR EAST FACING SLOPES
Scale 1:200

CONCEPT DRAWINGS

C:\Users\UserOneDrive - Lewis and Barrow Limited\Documents - Lewis and Barrow Limited\L&B_JobFile\24734 - WoodstockQuarries\REVIT\24734_SEPT2023.rvt

22/09/2023 3:08:01 PM

LEWIS & BARROW LTD
Consulting Civil And Structural Engineers
Unit 8, 357 Madras Street - Christchurch - New Zealand
Ph: (03) 366 4320 - www.lewisandbarrow.co.nz

LANDFILL DEVELOPMENT ~ 513 TRIG ROAD
WOODSTOCK QUARRIES LIMITED

SECTION AND INDICATIVE
DETAILS

ENG DSN.	WR	SCALE AT A1	FILE	DRAWING
DRN	.	As indicated	24734	C2 ^G
ENG CKD.	.			
DRN CKD.	.			
APP.	.			
DATE	19.9.2023			