



TWO STAGE SEDIMENT CONTROL SECTIONAL SCHEMATIC.  
[AREA F. AS REFERENCED ON FOX SHEET 3.]  
[SPILLWAY NOT SHOWN]

KEY	
	TOPSOIL LAYER
	GROWTH LAYER
	SPOIL CAP
	CLAY CAPPING
	COMPACTED CLAY LINER
	INTERMEDIATE COVER
	WASTE
	RIPRAP
	FREE DRAINING METAL
	SHAPED CLAY WEDGE
	GRADED FILL
	COMPETENT ROCK
	WEATHERED ROCK
	AP65 FILL
	SHOTCRETE
	GEOSYNTHETIC GAS COLLECTION COMPOSITE
	SEPARATION GEOTEXTILE
	PROTECTION GEOTEXTILE
	1.5mm HDPE
	GCL
	DRAINAGE GEOCOMPOSITE
	SHOTCRETE

NOTES:  
1. DIMENSIONS & PRODUCTS SHOWN ARE INDICATIVE ONLY  
AND SUBJECT TO DETAILED ENGINEERING DESIGN.

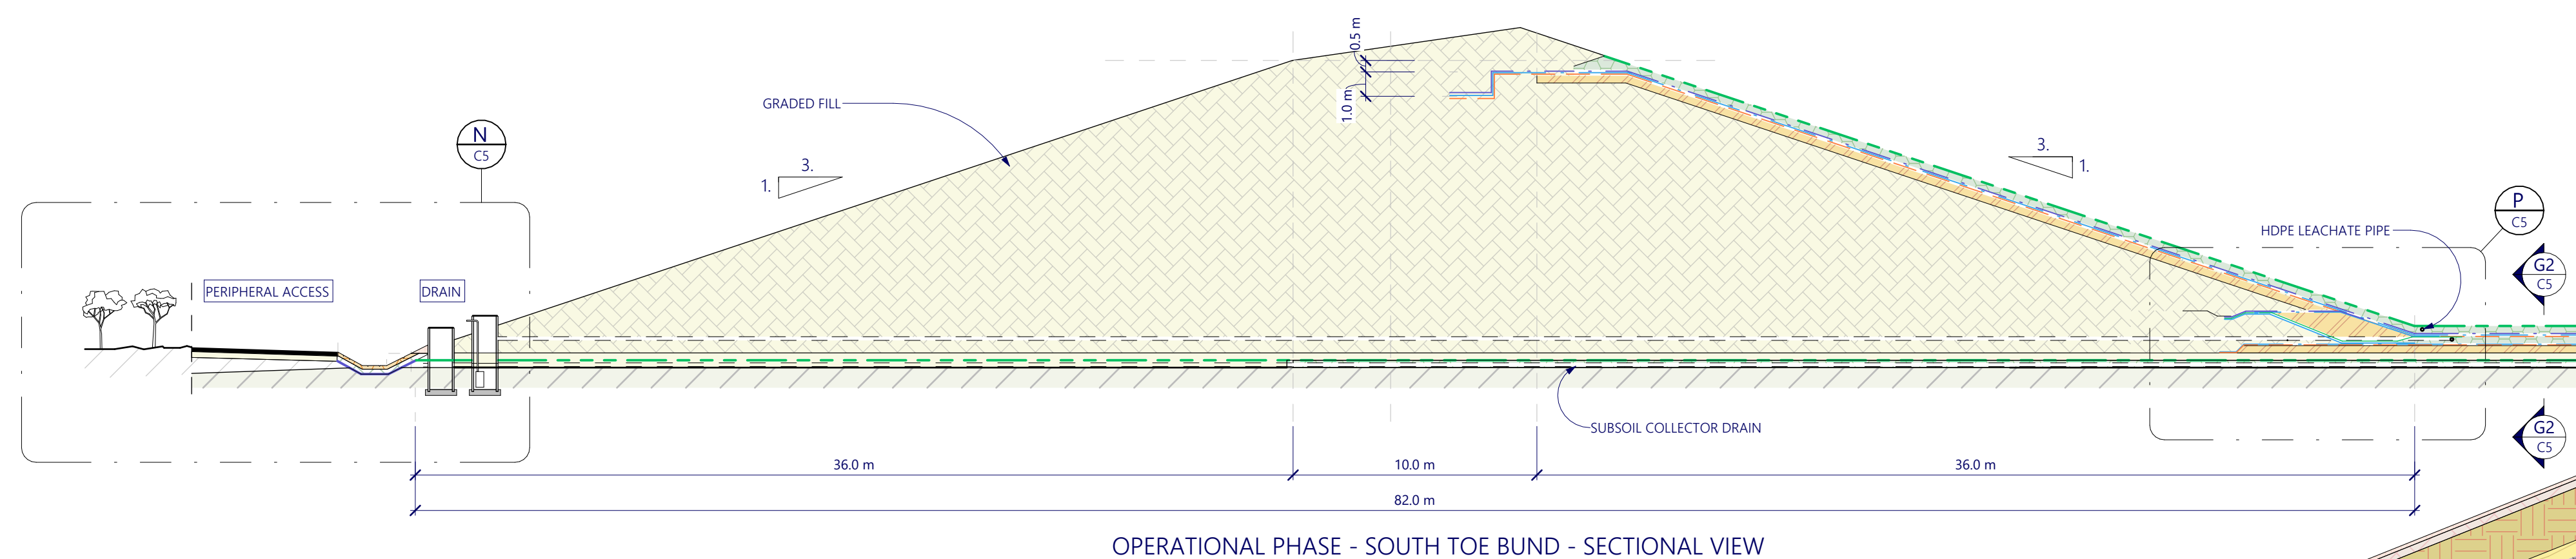

OPERATIONAL PHASE - SOUTH TOE BUND - SECTIONAL VIEW

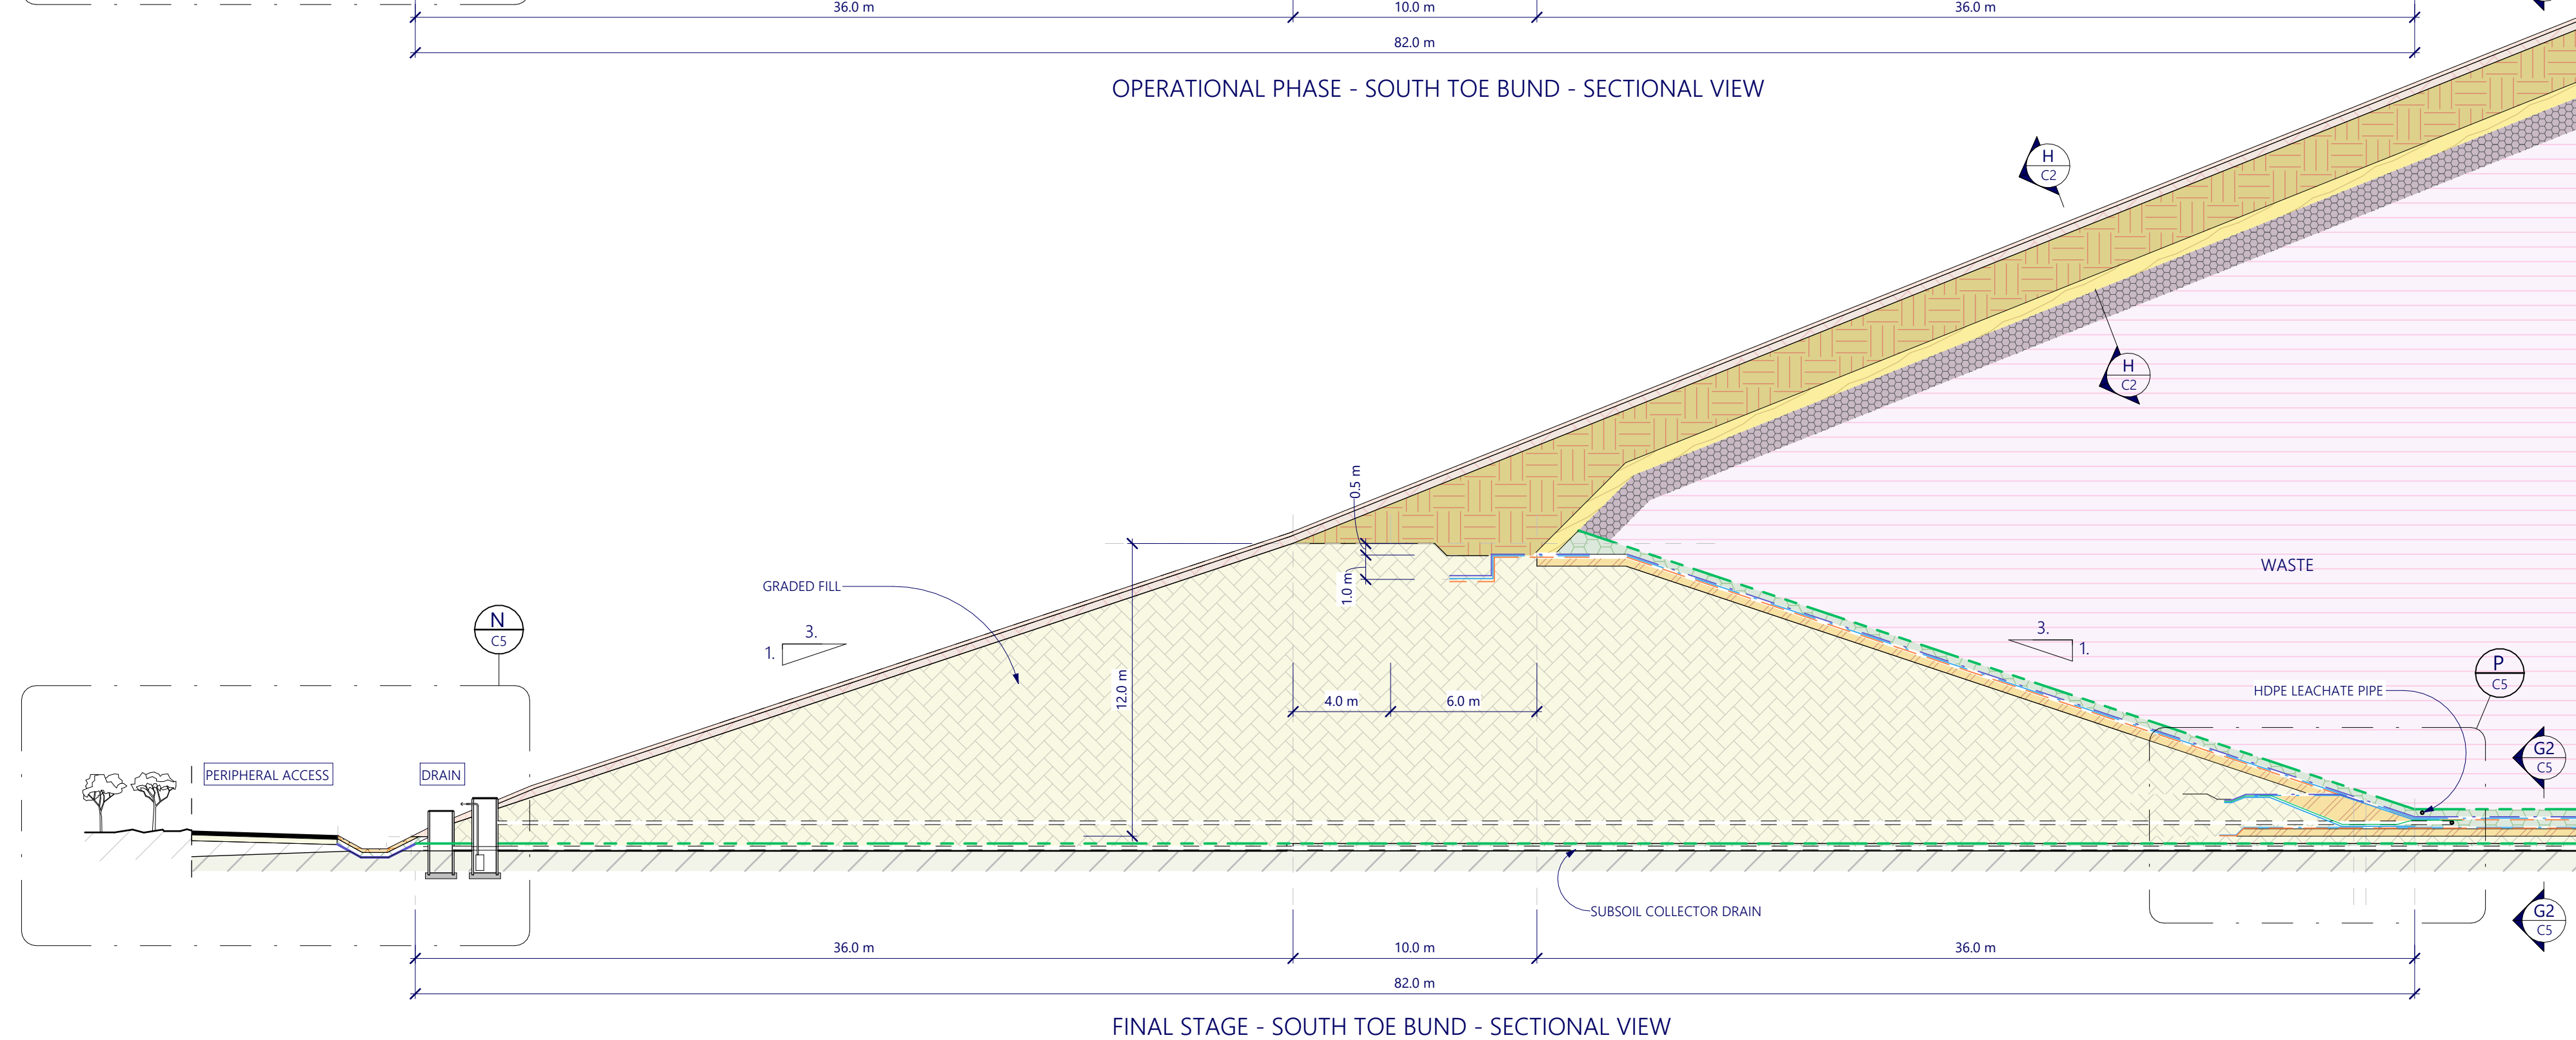

FINAL STAGE - SOUTH TOE BUND - SECTIONAL VIEW

M  
C1 1:200

CONCEPT DRAWINGS