



DRAWING C3

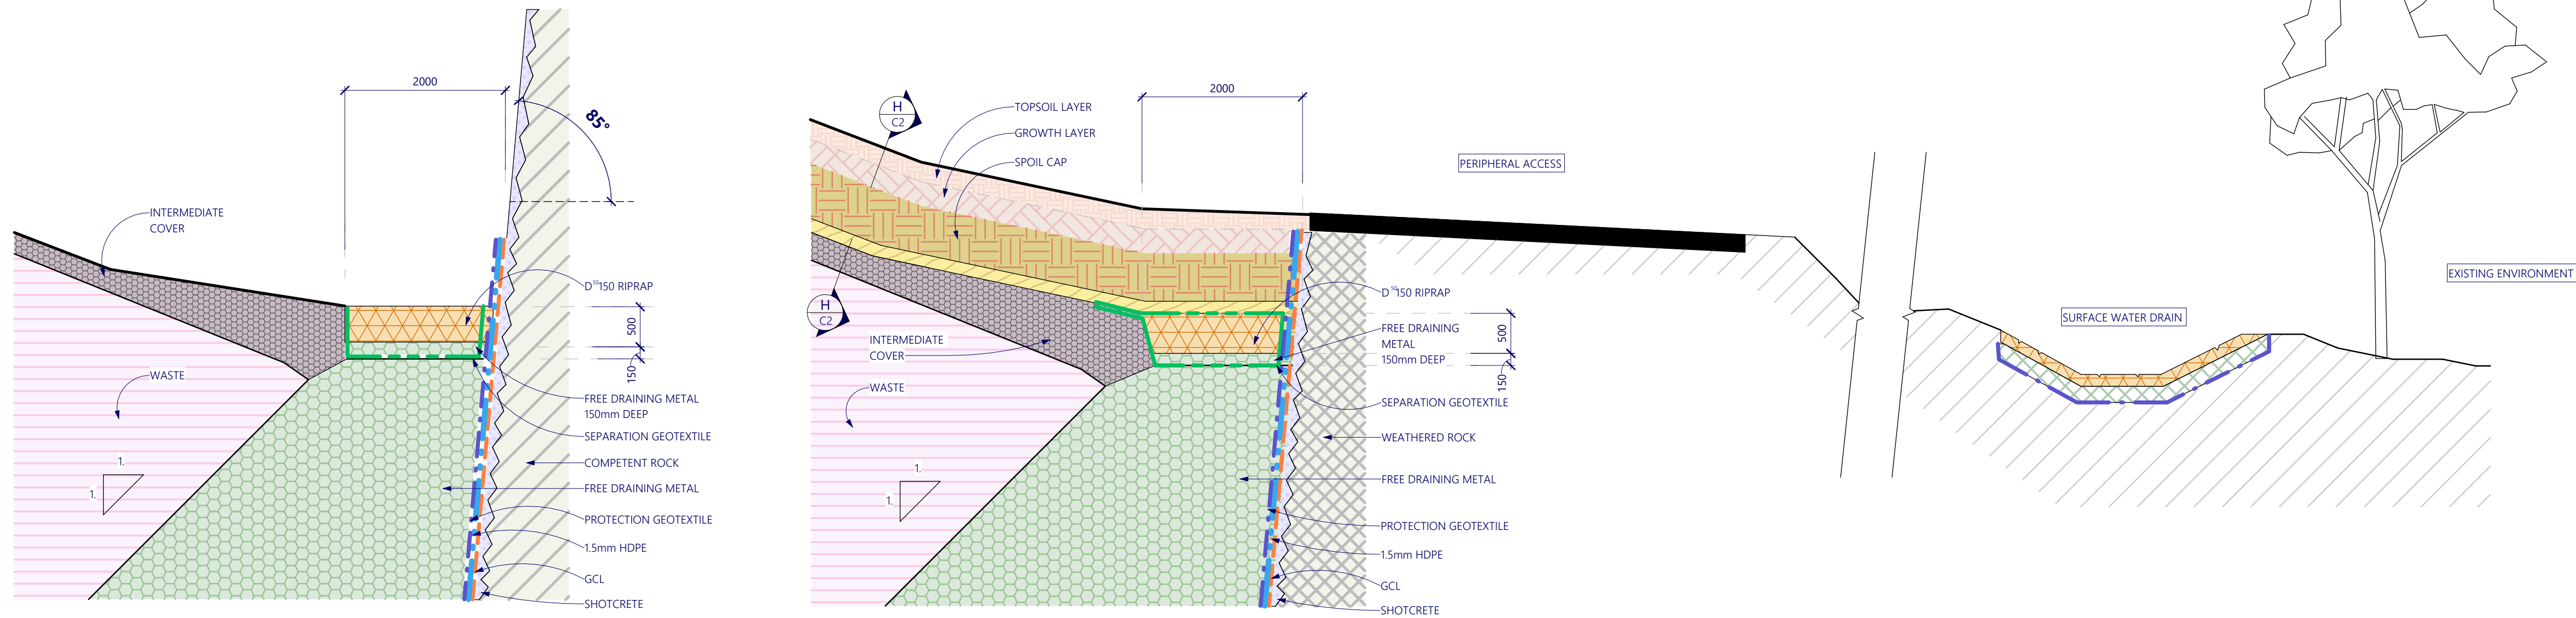

- KEY
- TOPSOIL LAYER
 - GROWTH LAYER
 - SPOIL CAP
 - CLAY CAPPING
 - COMPACTED CLAY LINER
 - INTERMEDIATE COVER
 - WASTE
 - RIPRAP
 - FREE DRAINING METAL
 - SHAPED CLAY WEDGE
 - GRADED FILL
 - COMPETENT ROCK
 - WEATHERED ROCK
 - AP65 FILL
 - SHOTCRETE
- NOTES
1. DIMENSIONS & PRODUCTS SHOWN ARE INDICATIVE ONLY AND SUBJECT TO DETAILED ENGINEERING DESIGN.

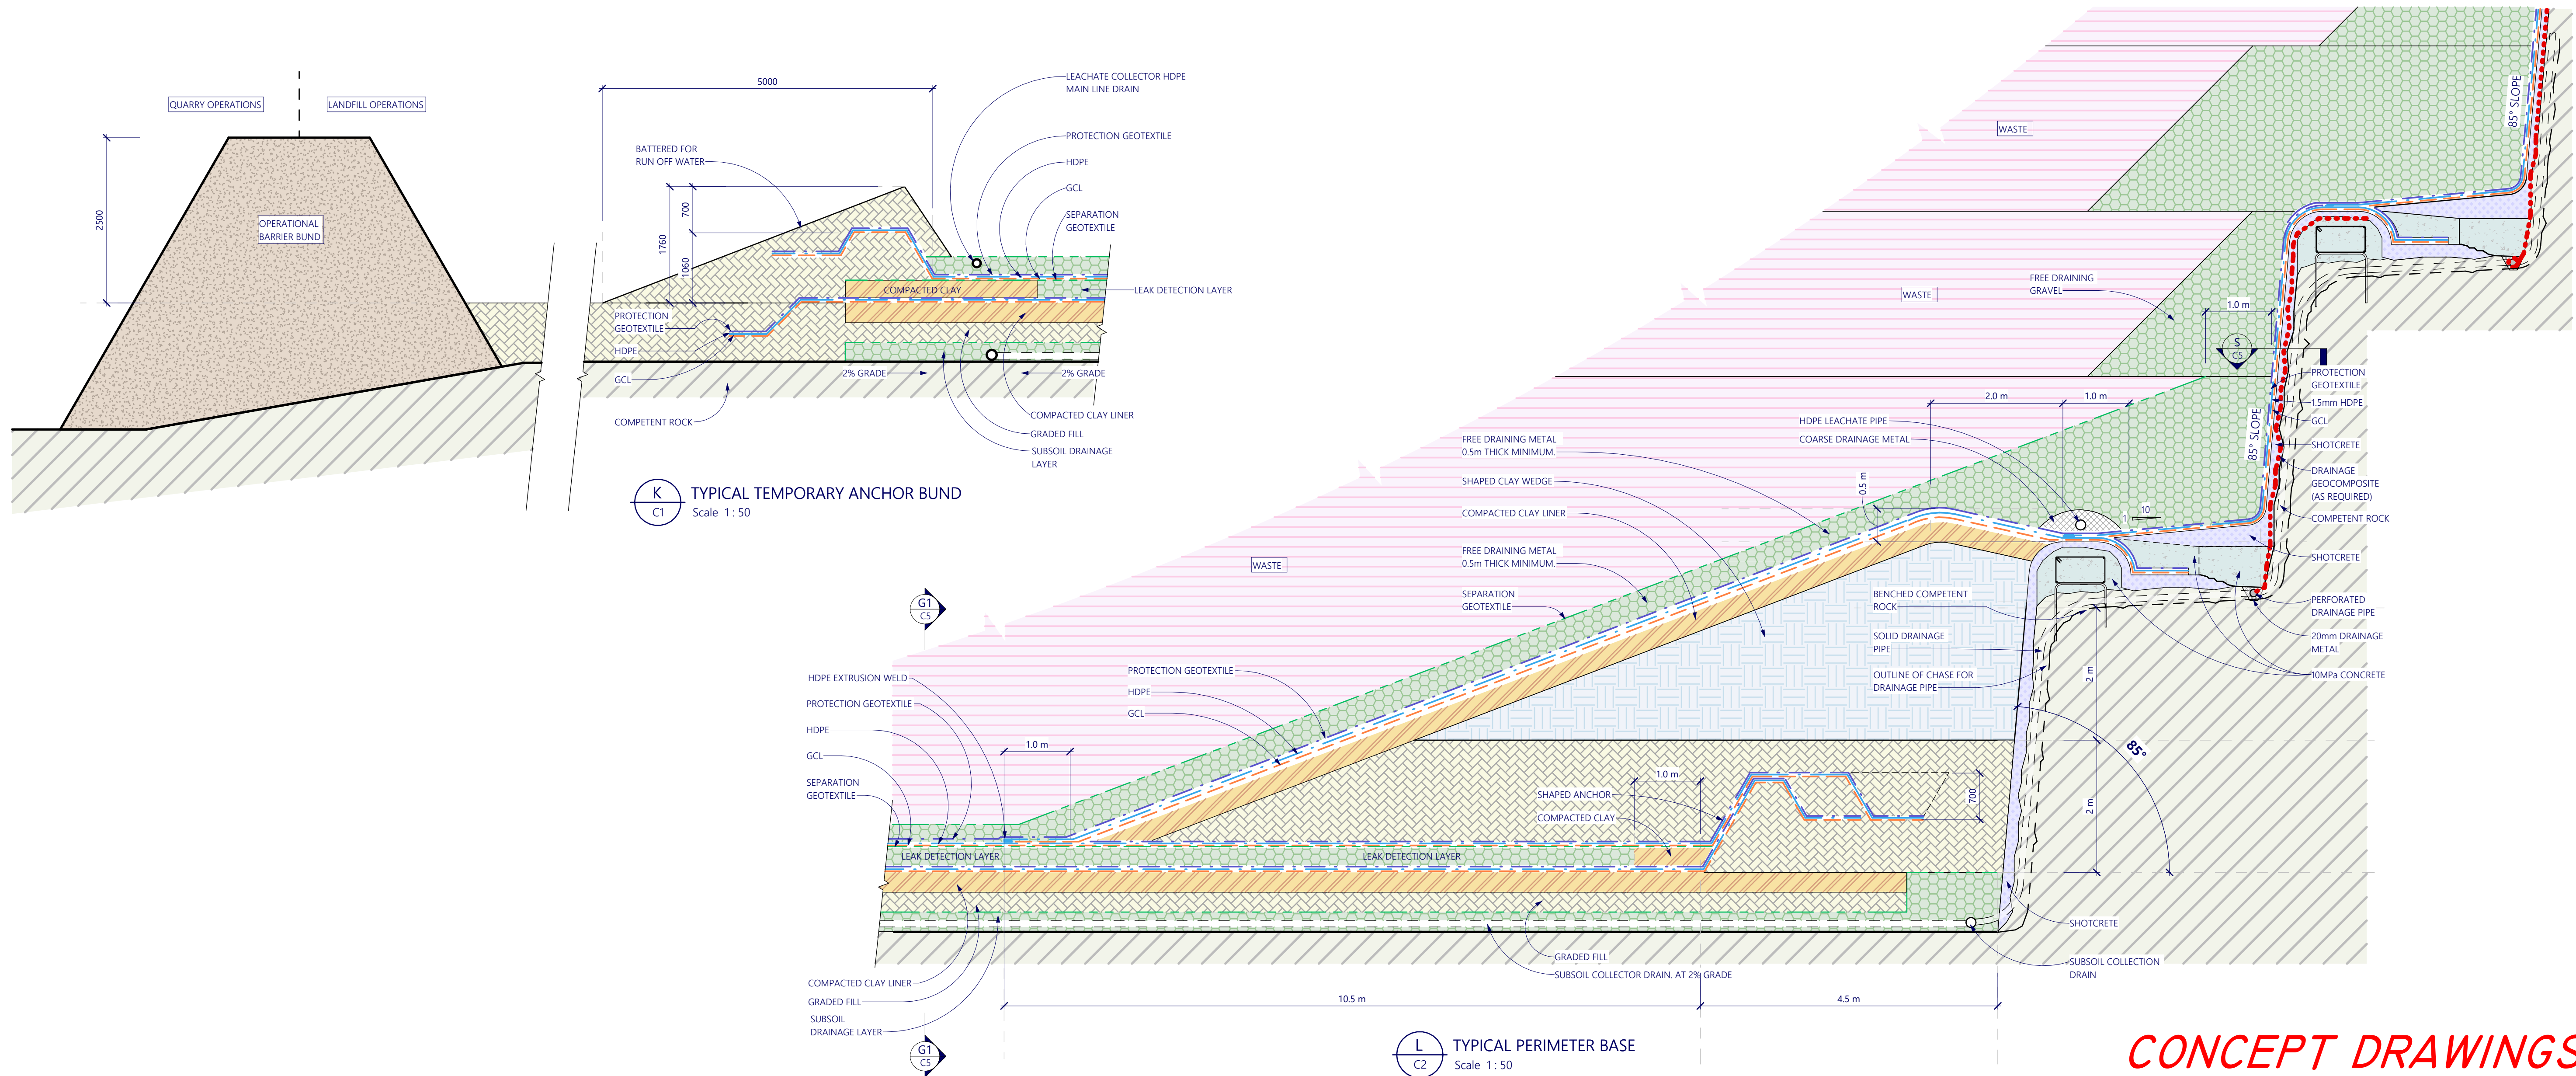

CONCEPT DRAWINGS

C:\Users\UserOneDrive - Lewis and Barrow Limited\Documents - Lewis and Barrow Limited\Documents - Lewis and Barrow Limited\24734 - WoodstockQuarries\REVIT\24734 - SEPT2023.rvt